

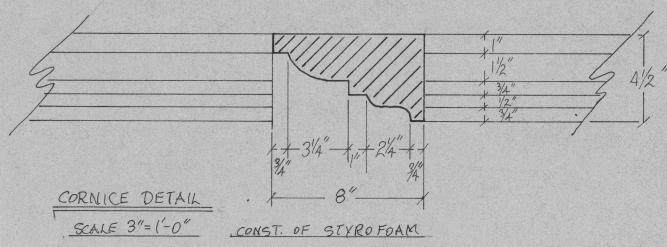
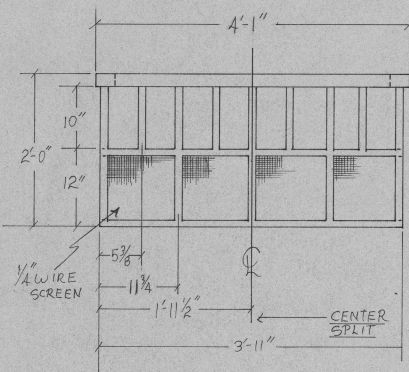



FIRE PLACE DETAIL * UNIT TO FLY
SCALE 1"=1'-0"

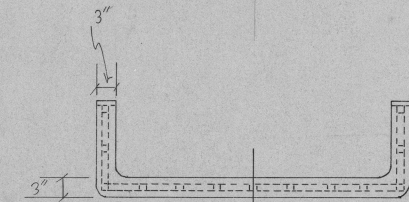

CORNICE DETAIL
SCALE 3"=1'-0" CONST. OF STYROFOAM

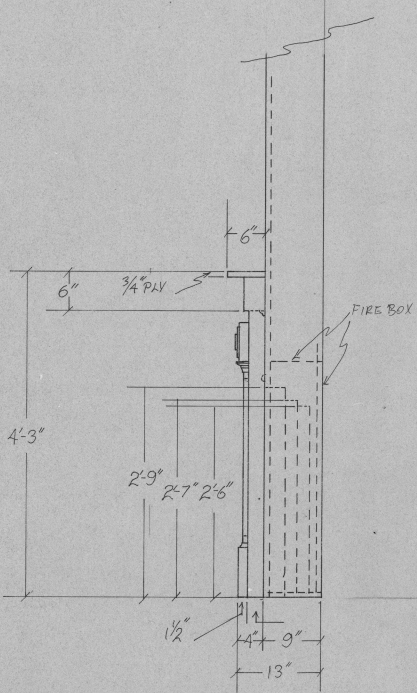


FIRE SHIELD CENTER SPLIT FOR TURNABLE
SCALE 1"=1'-0" FRAME 1"X1"

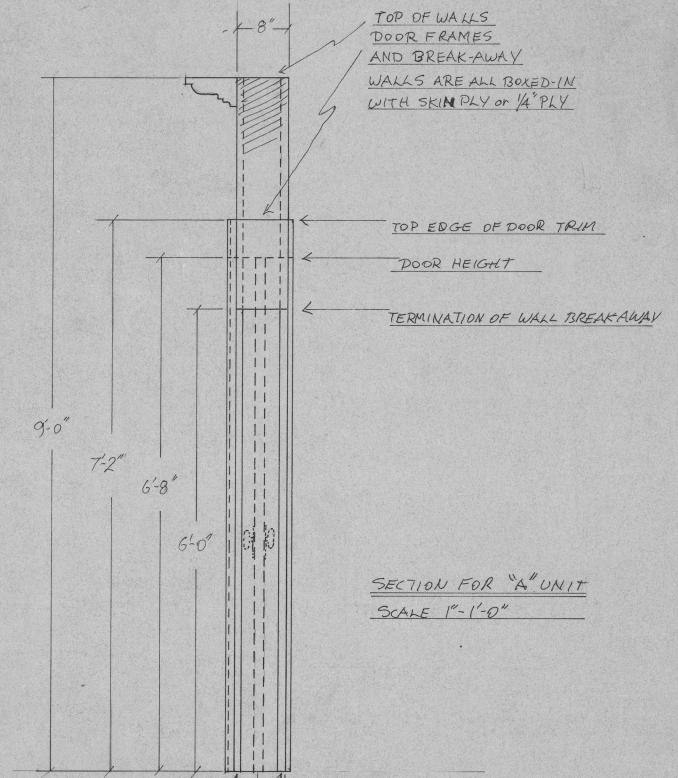


SECTION FOR "A" UNIT
SCALE 1"=1'-0"

BASIC FRAM CONST.
OR T.V. STYLE CONST-1"X4" ON EDGE
WALLS SPACED TO 8"
APART 1"X6" COULD BE
USED TO TIE WALLS TOGETHER

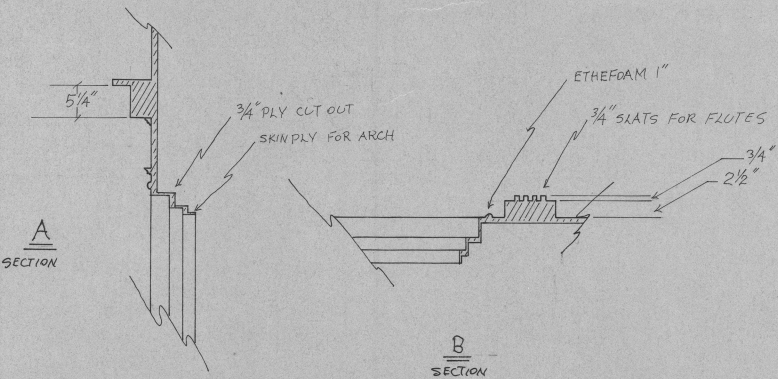


A SECTION

B SECTION

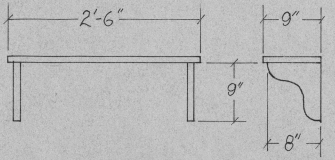


BOOK SHELVES 1" PINE
SCALE 1"=1'-0" 3 SHELVES 6 SUPPORTS

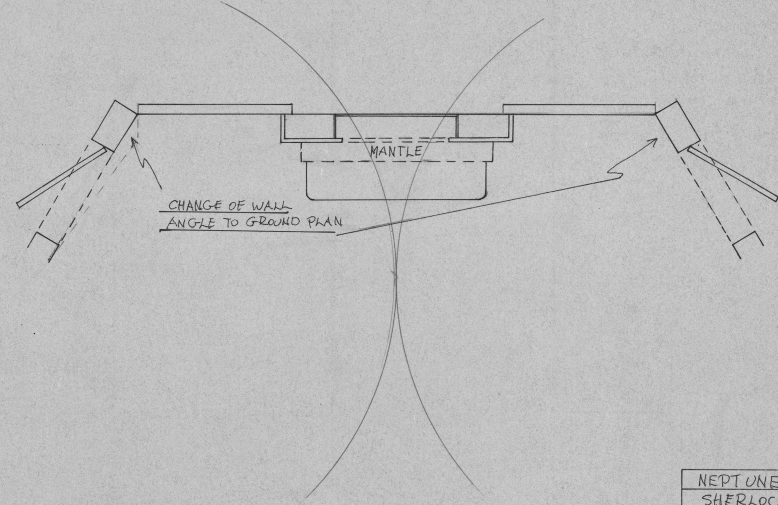

NEPTUNE THEATRE
SHERLOCK HOLMES
DIR. RICHARD OZOUNIAN
DESIGN S.J. DEGENSTEIN
DATE AUG 23/87 SCALE
CORNICE, FIREPLACE, WALL SECTION
FIRE SHIELD, BOOK SHELF DETAILS


* WALLS COVERED IN SKIMPAN
 * 8" REVEAL ON ALL DOORS & WINDOW

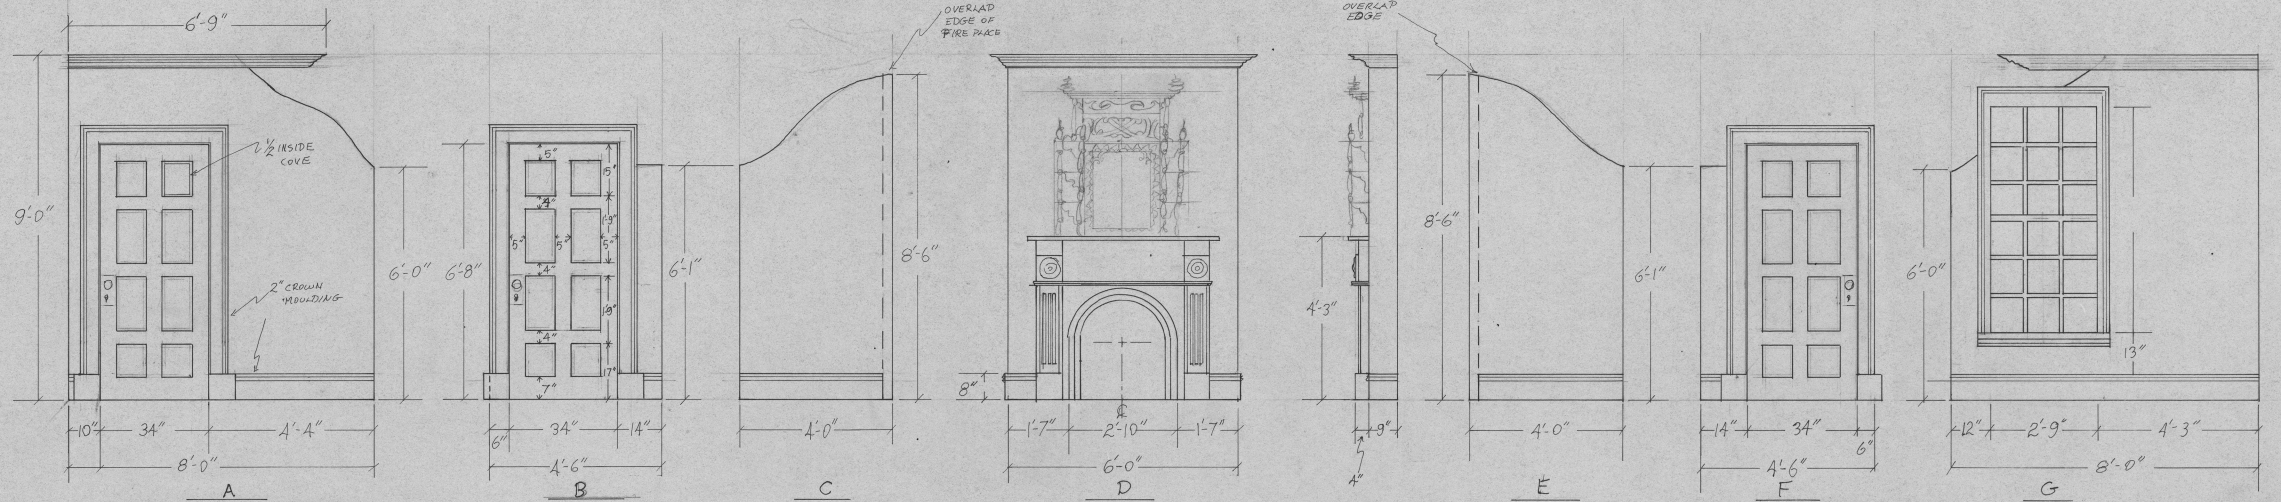

BACK FINISH - BLACK VELOUR


FLY UNIT FIREPLACE

BACK FINISH - BLACK VELOUR

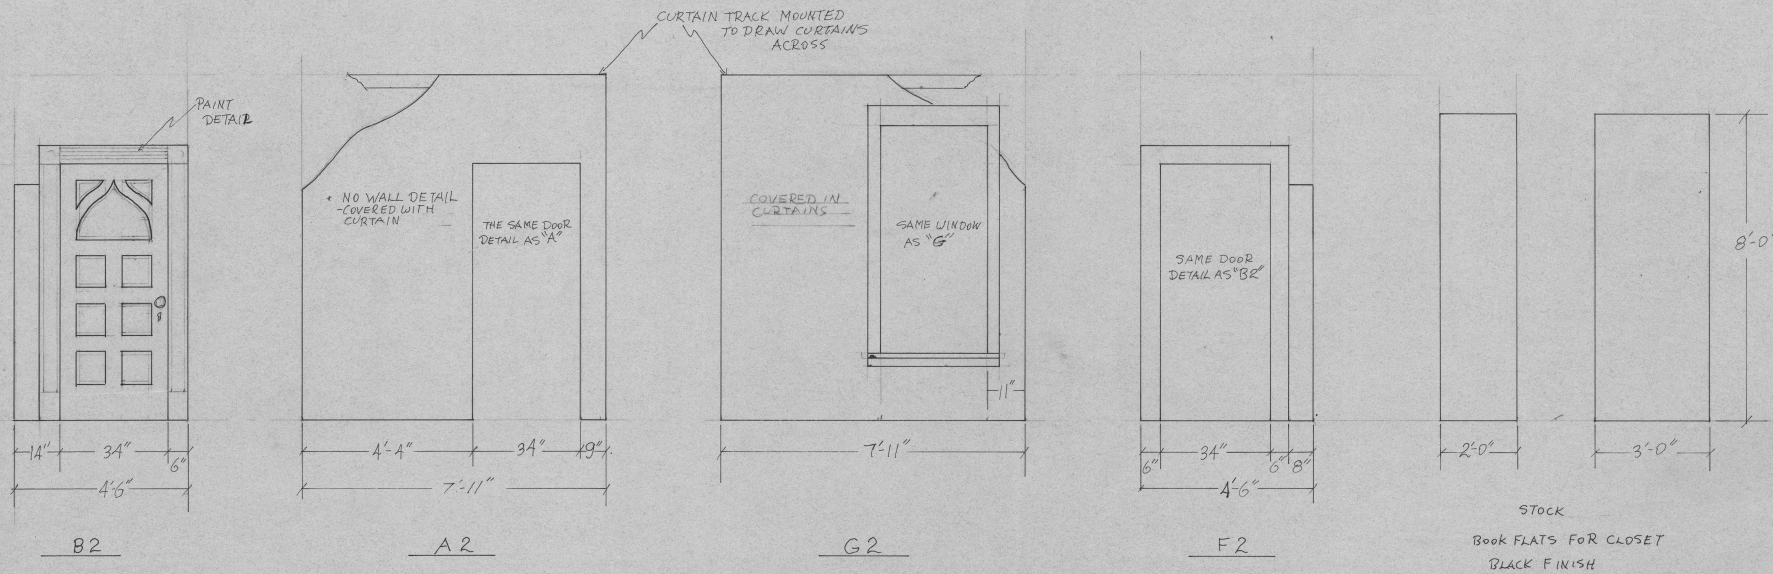

NEPTUNE THEATRE
SHERLOCK HOLMES
DIR. R. OZOUNIAN
DESIGN S.J. DEGENSTEIN
DATE AUG 2/87 SCALE 1/2"=1'-0"
FLAT ELEVATIONS


- 26 CYC
- 25 CYC LX
- 24 LONDON SKYLINE
- 23 BLACK SCRIM
- 22 BRIDGE
- 21
- 20 LX
- 19
- 18 FIRE PLACE
- 17 FIRE PLACE
- 16
- 15
- 14 LX
- 13 LEGS 16' off E
- 12 DRAPE
- 11 SMALL ARCH
- 10
- 9 LX
- 8 LEGS 15'-6" off E
- 7 DRAPER
- 6 PILLARS
- 5 WHITE SCRIM
- 4 LEGS 13' off E
- 3 LX
- 2 MAIN DRAPE
- 1 FIRE CURTAIN

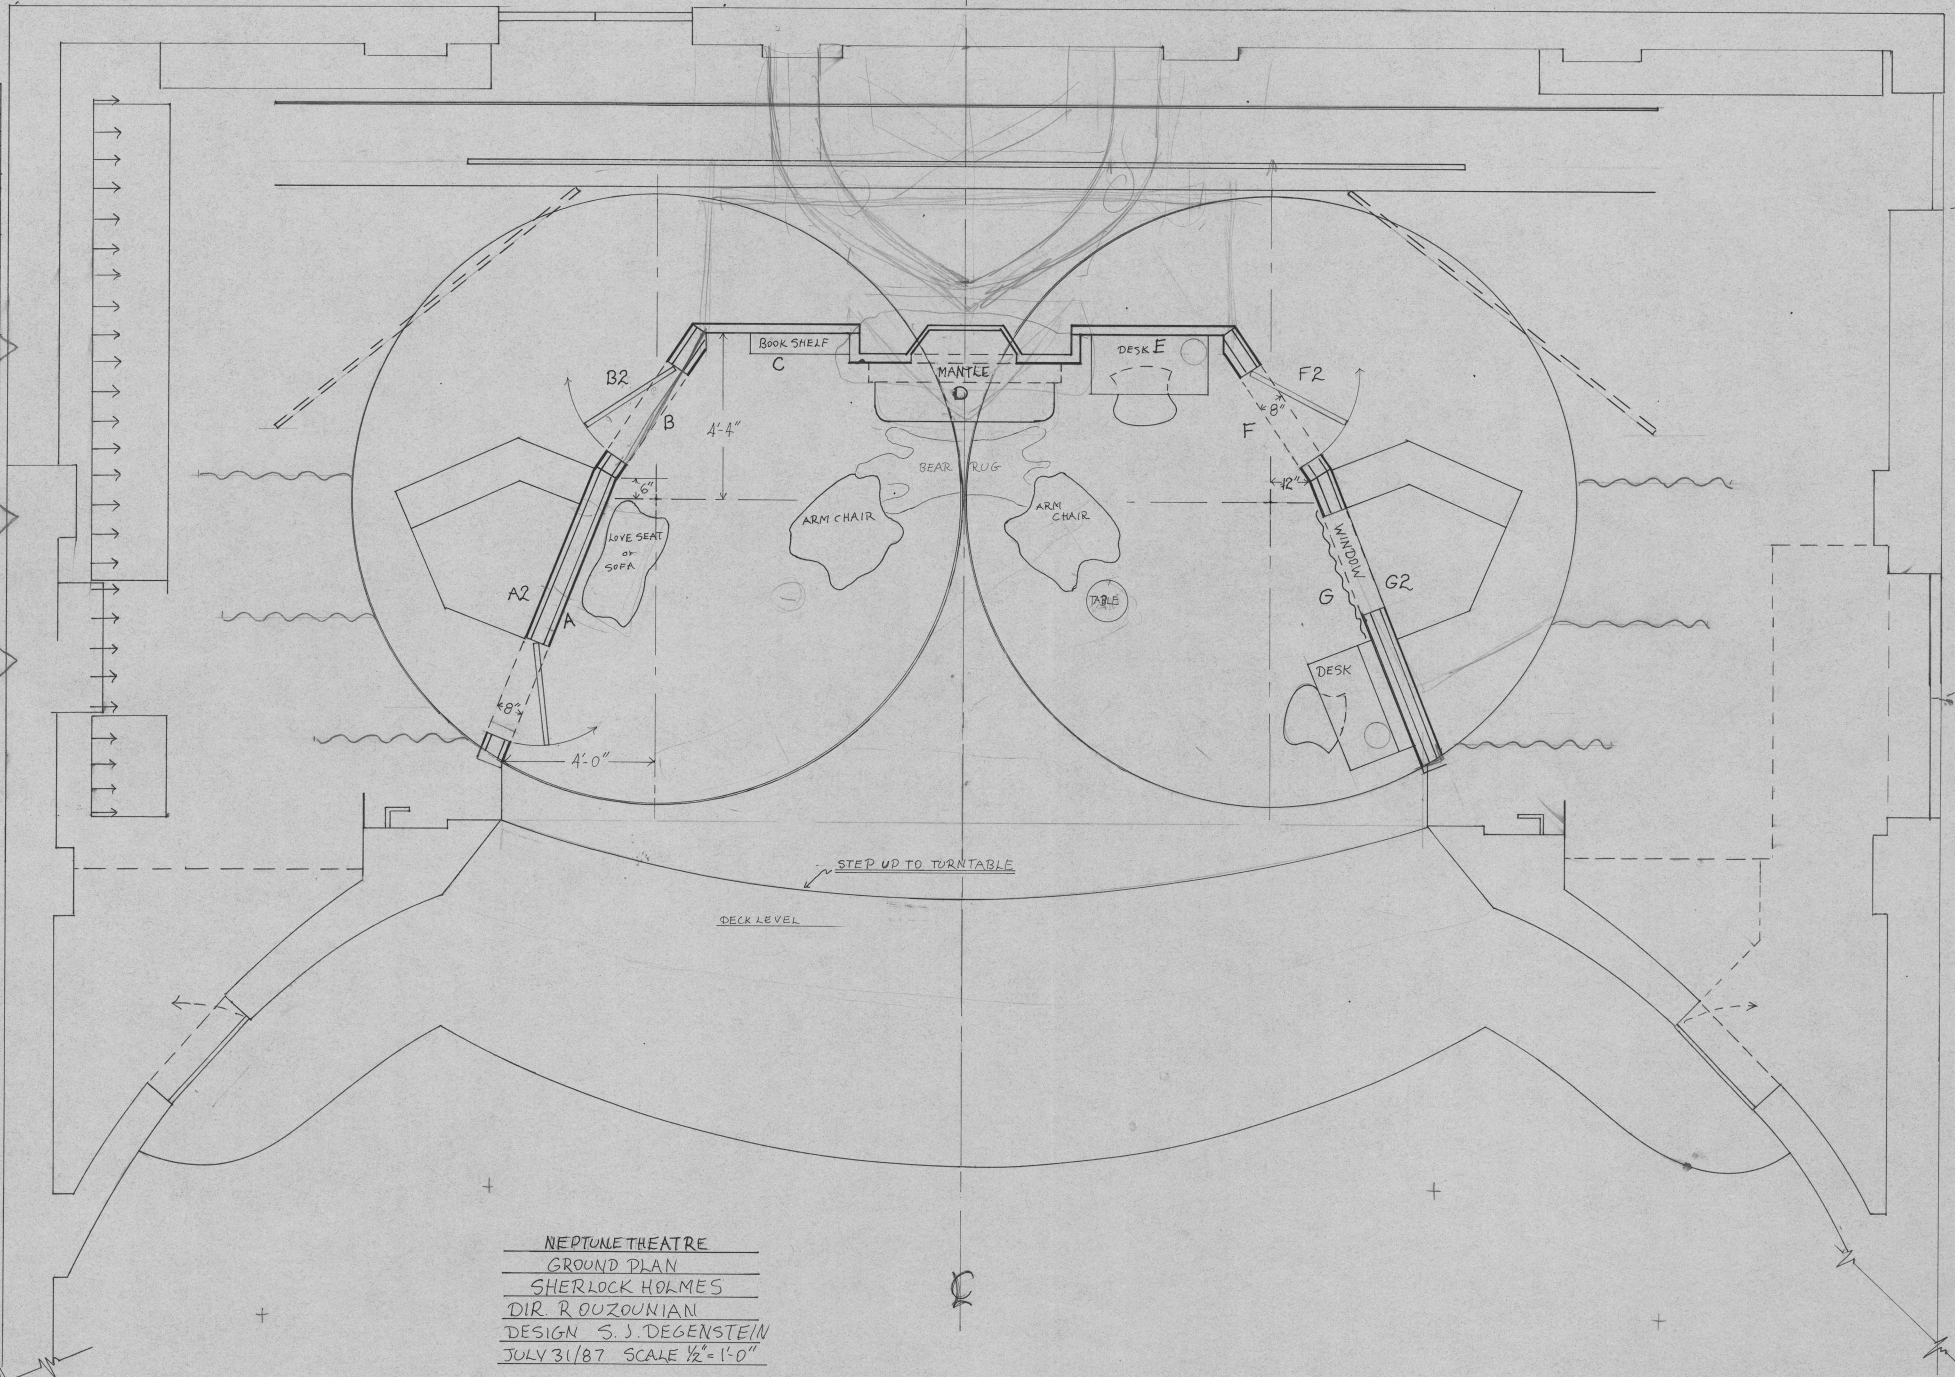

NEPTUNE THEATRE
 GROUND PLAN
 SHERLOCK HOLMES
 DIR. R. OUZOUNIAN
 DESIGN S. J. DEGENSTEIN
 JULY 31/87 SCALE 1/2" = 1'-0"



NEPTUNE THEATRE CLEARPRINT

26	CYC
25	CYC LX
24	LONDON SKYLINE
23	BLACK SCRIM
22	BRIDGE
20	LX
18	FIRE PLACE
17	FIREPLACE
14	LX
13	LEGS 16' off ♀
12	DRAPES
11	SMALL ARCH
9	LX
8	LEGS 15'-6" off ♀
7	DRAPES
6	PILLARS
5	WHITE SCRIM
4	LEGS 13' off ♀
3	LX
2	HOUSE CURTAIN
1	FIRE CURTAIN



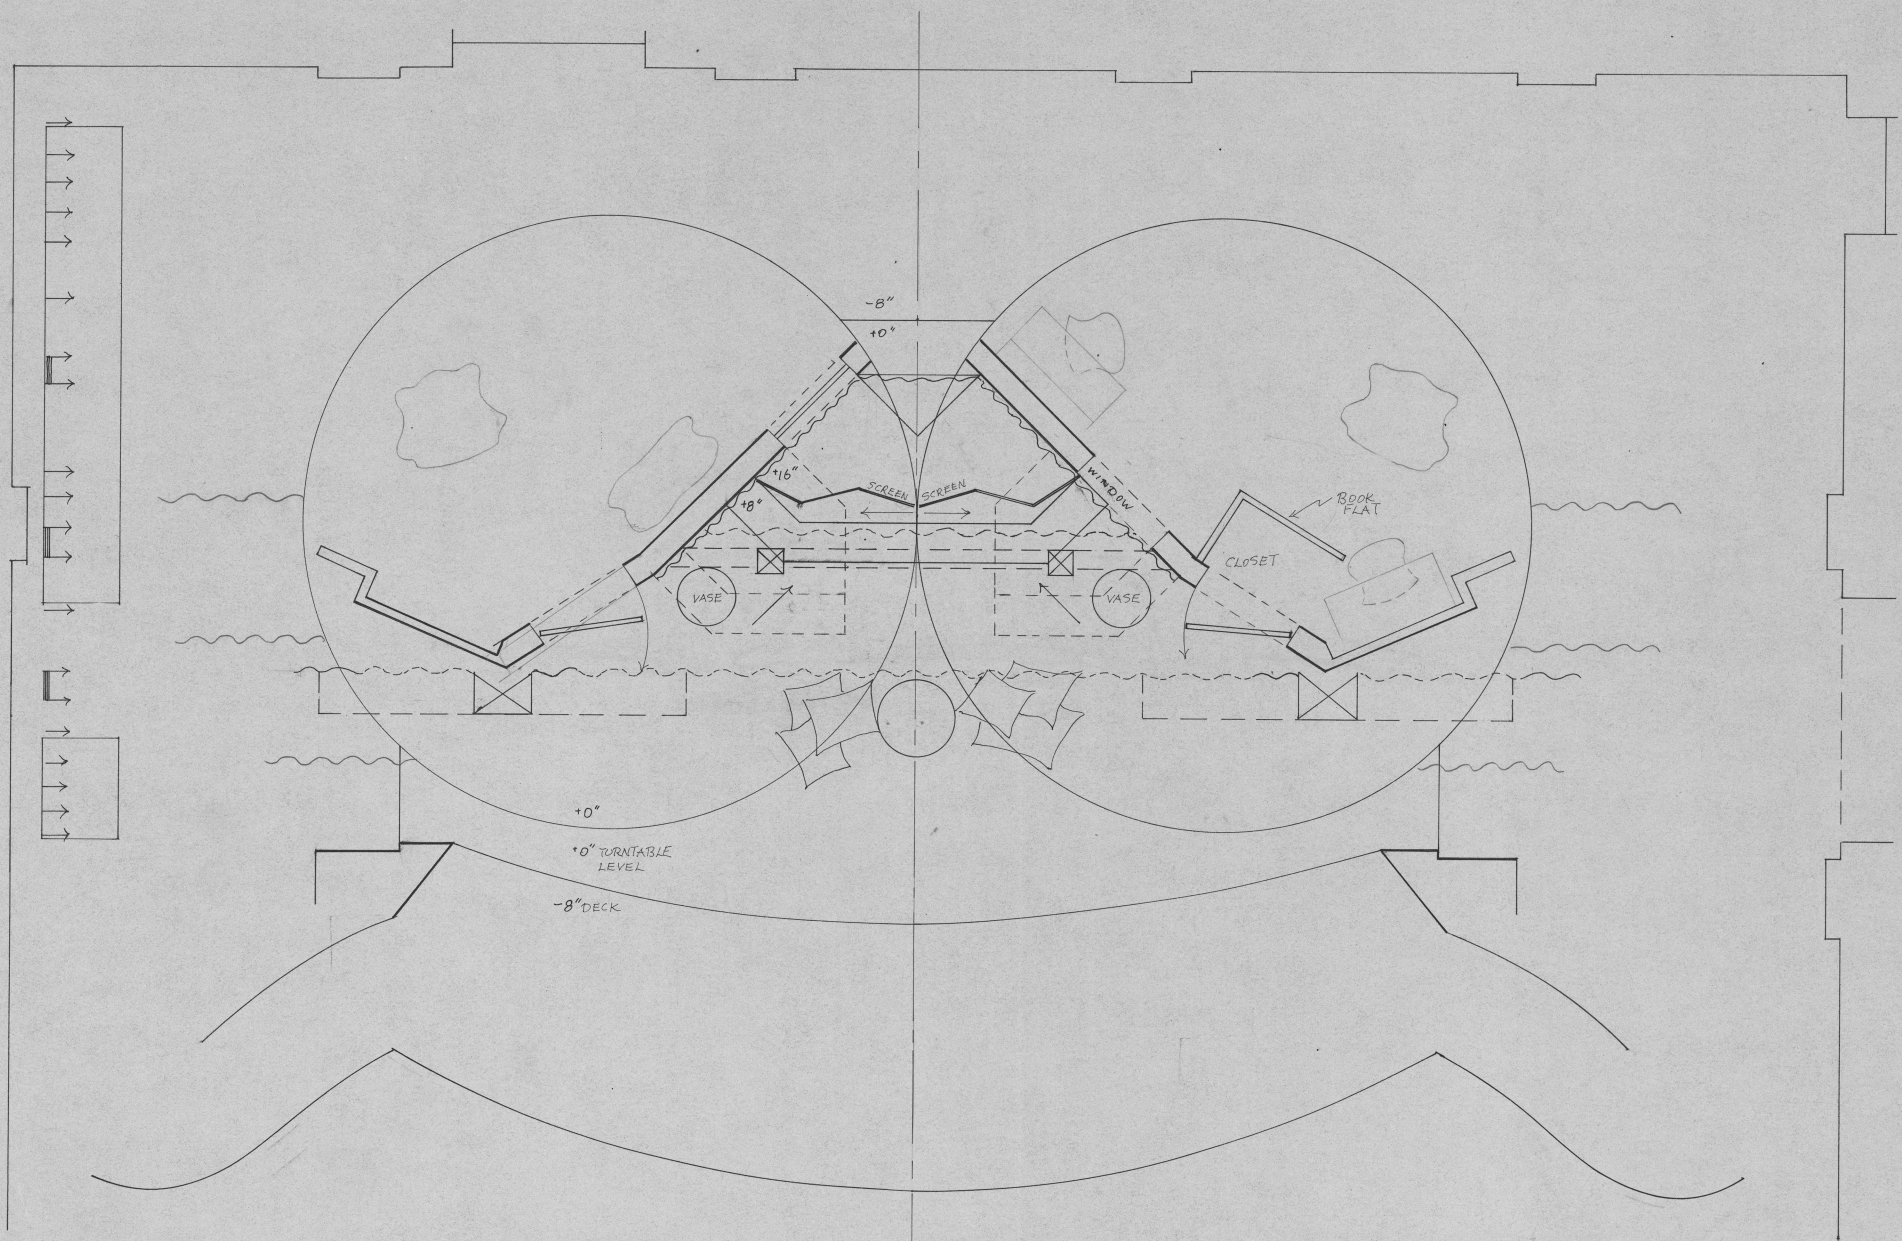




NEPTUNE THEATRE
 ACT I SCENE II GROUND PLAN
 SHERLOCK HOLMES
 DIR R. OUZOUNIAN
 DESIGN S. J. DEGENSTEIN
 JULY 31/87 SCALE 1/2" = 1'-0"



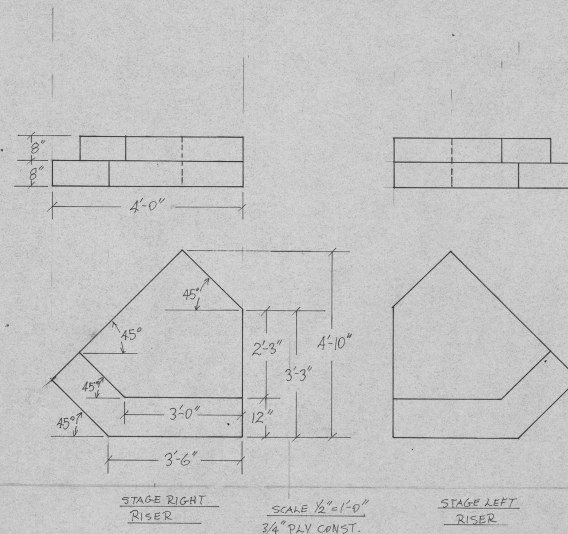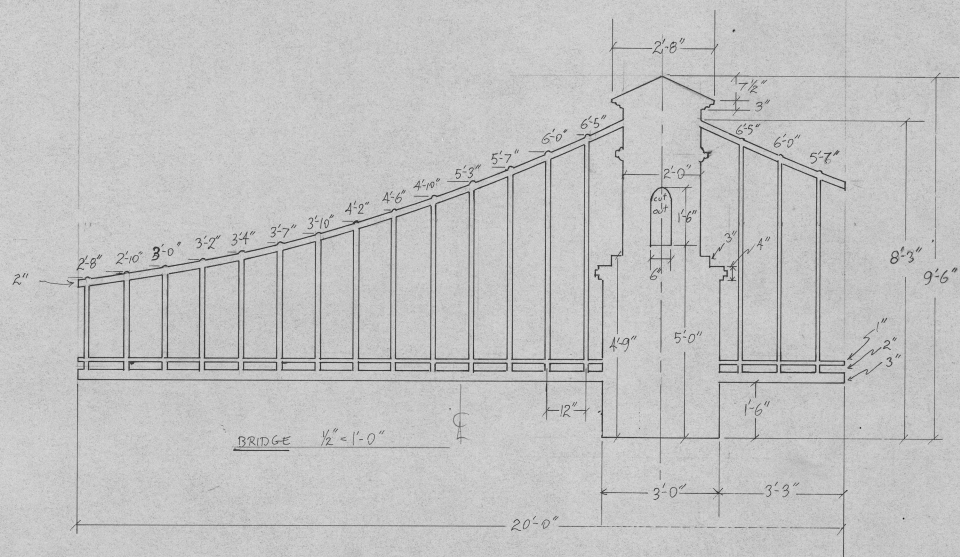


NEPTUNE THEATRE
SHERLOCK HOLMES
DIR. R. DUZDUNIAN
DESIGN S. J. DEGENSTEIN
DATE: AUG 5/87

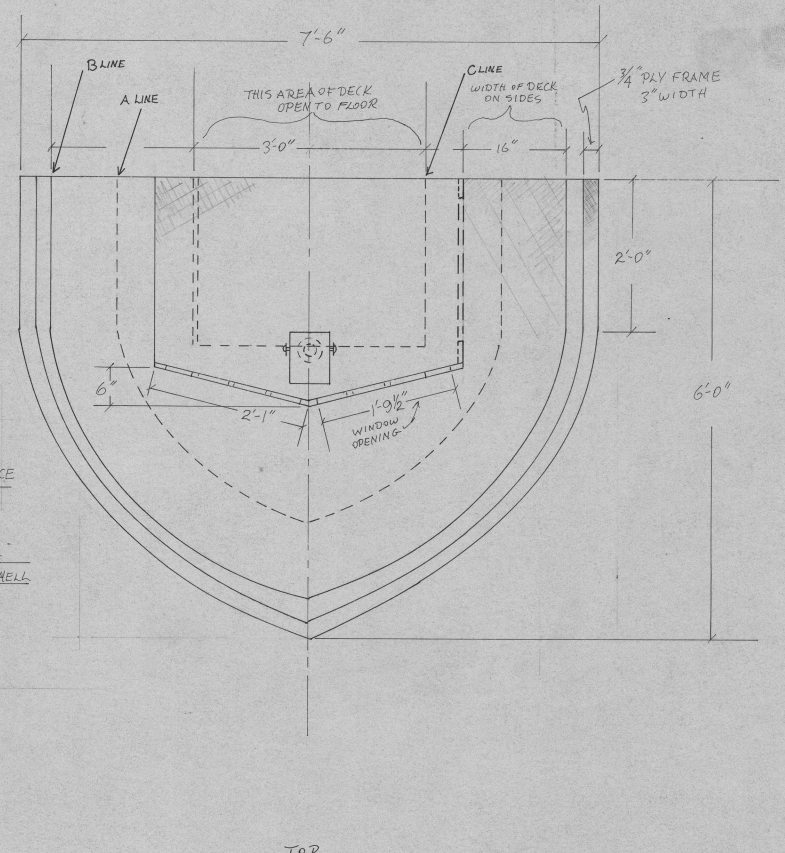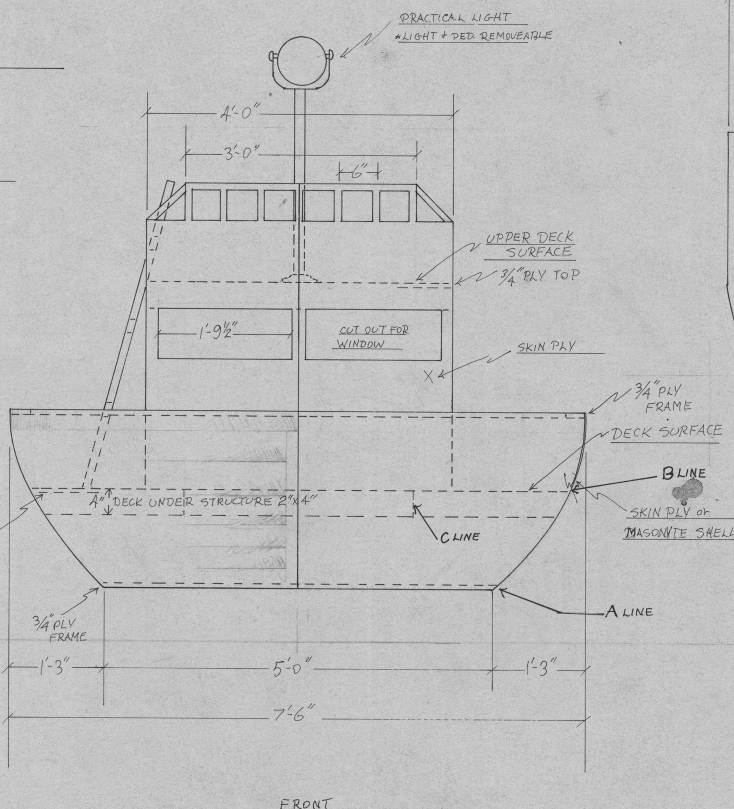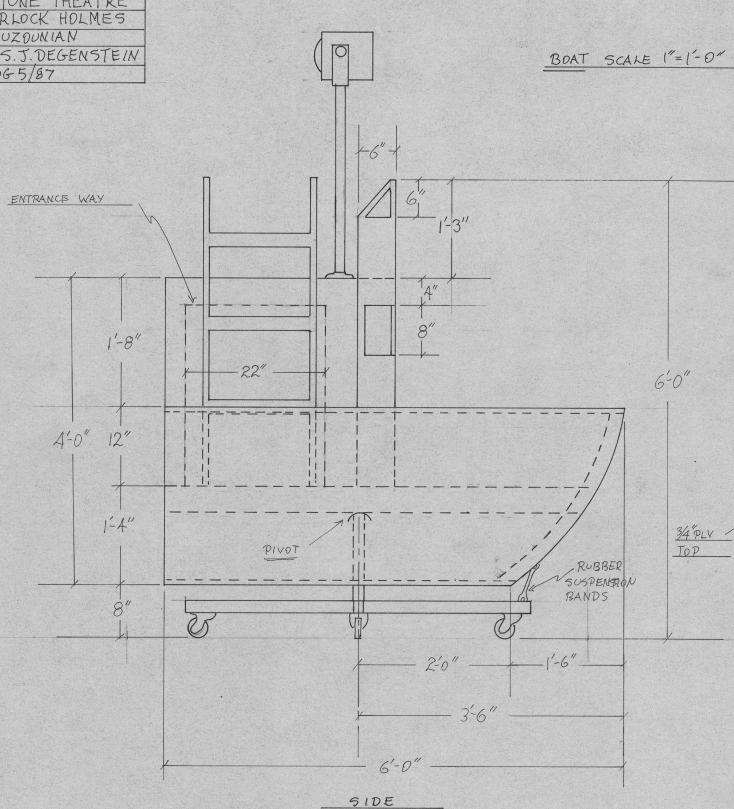


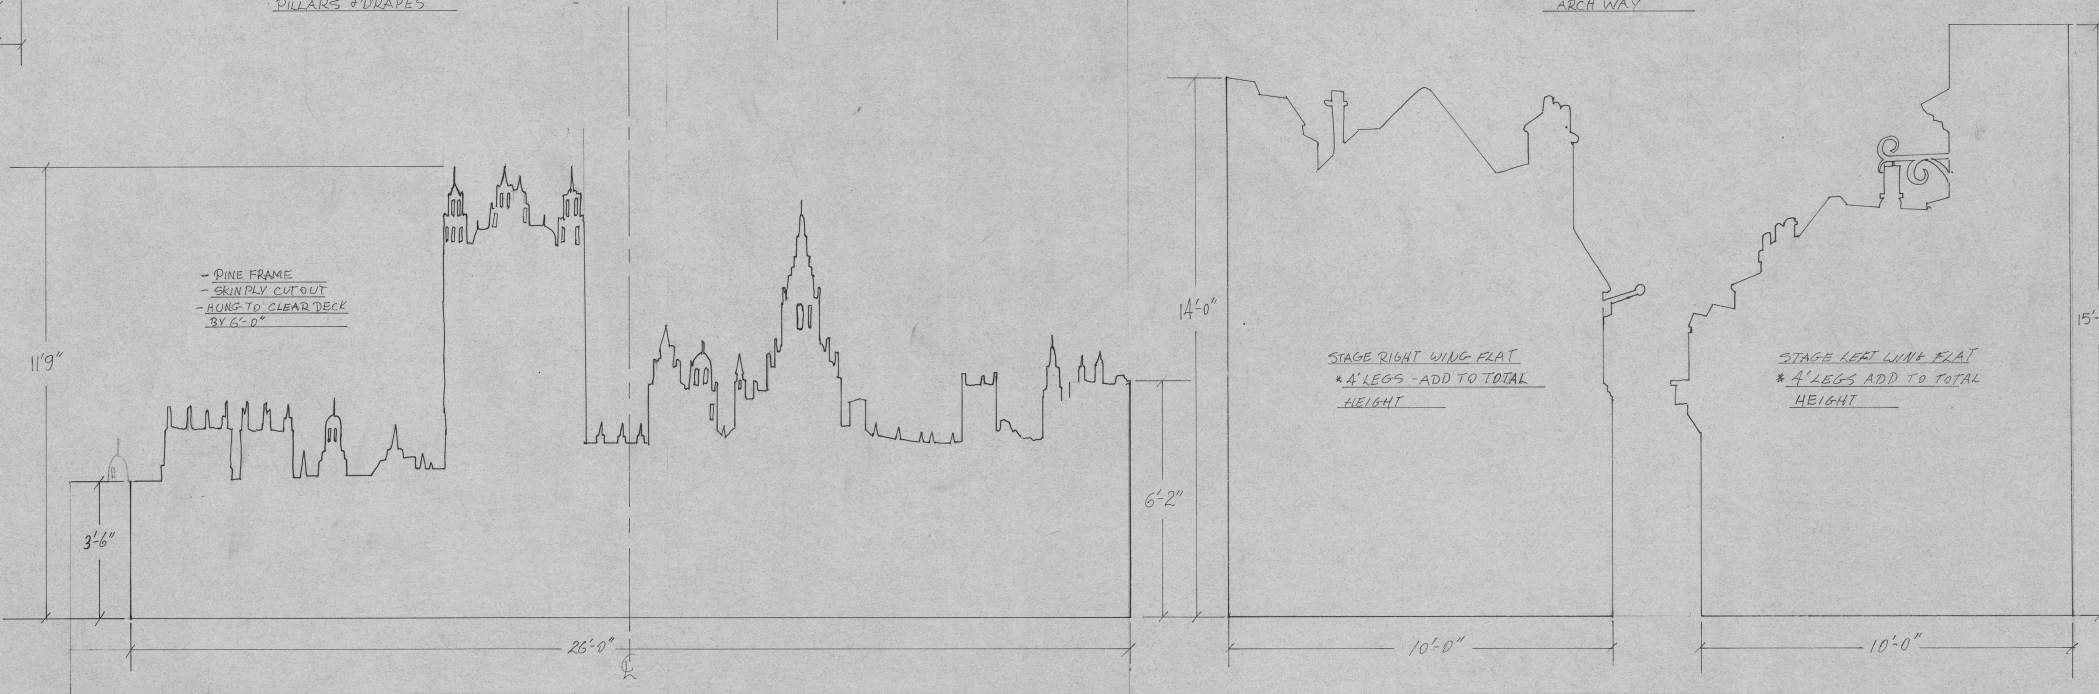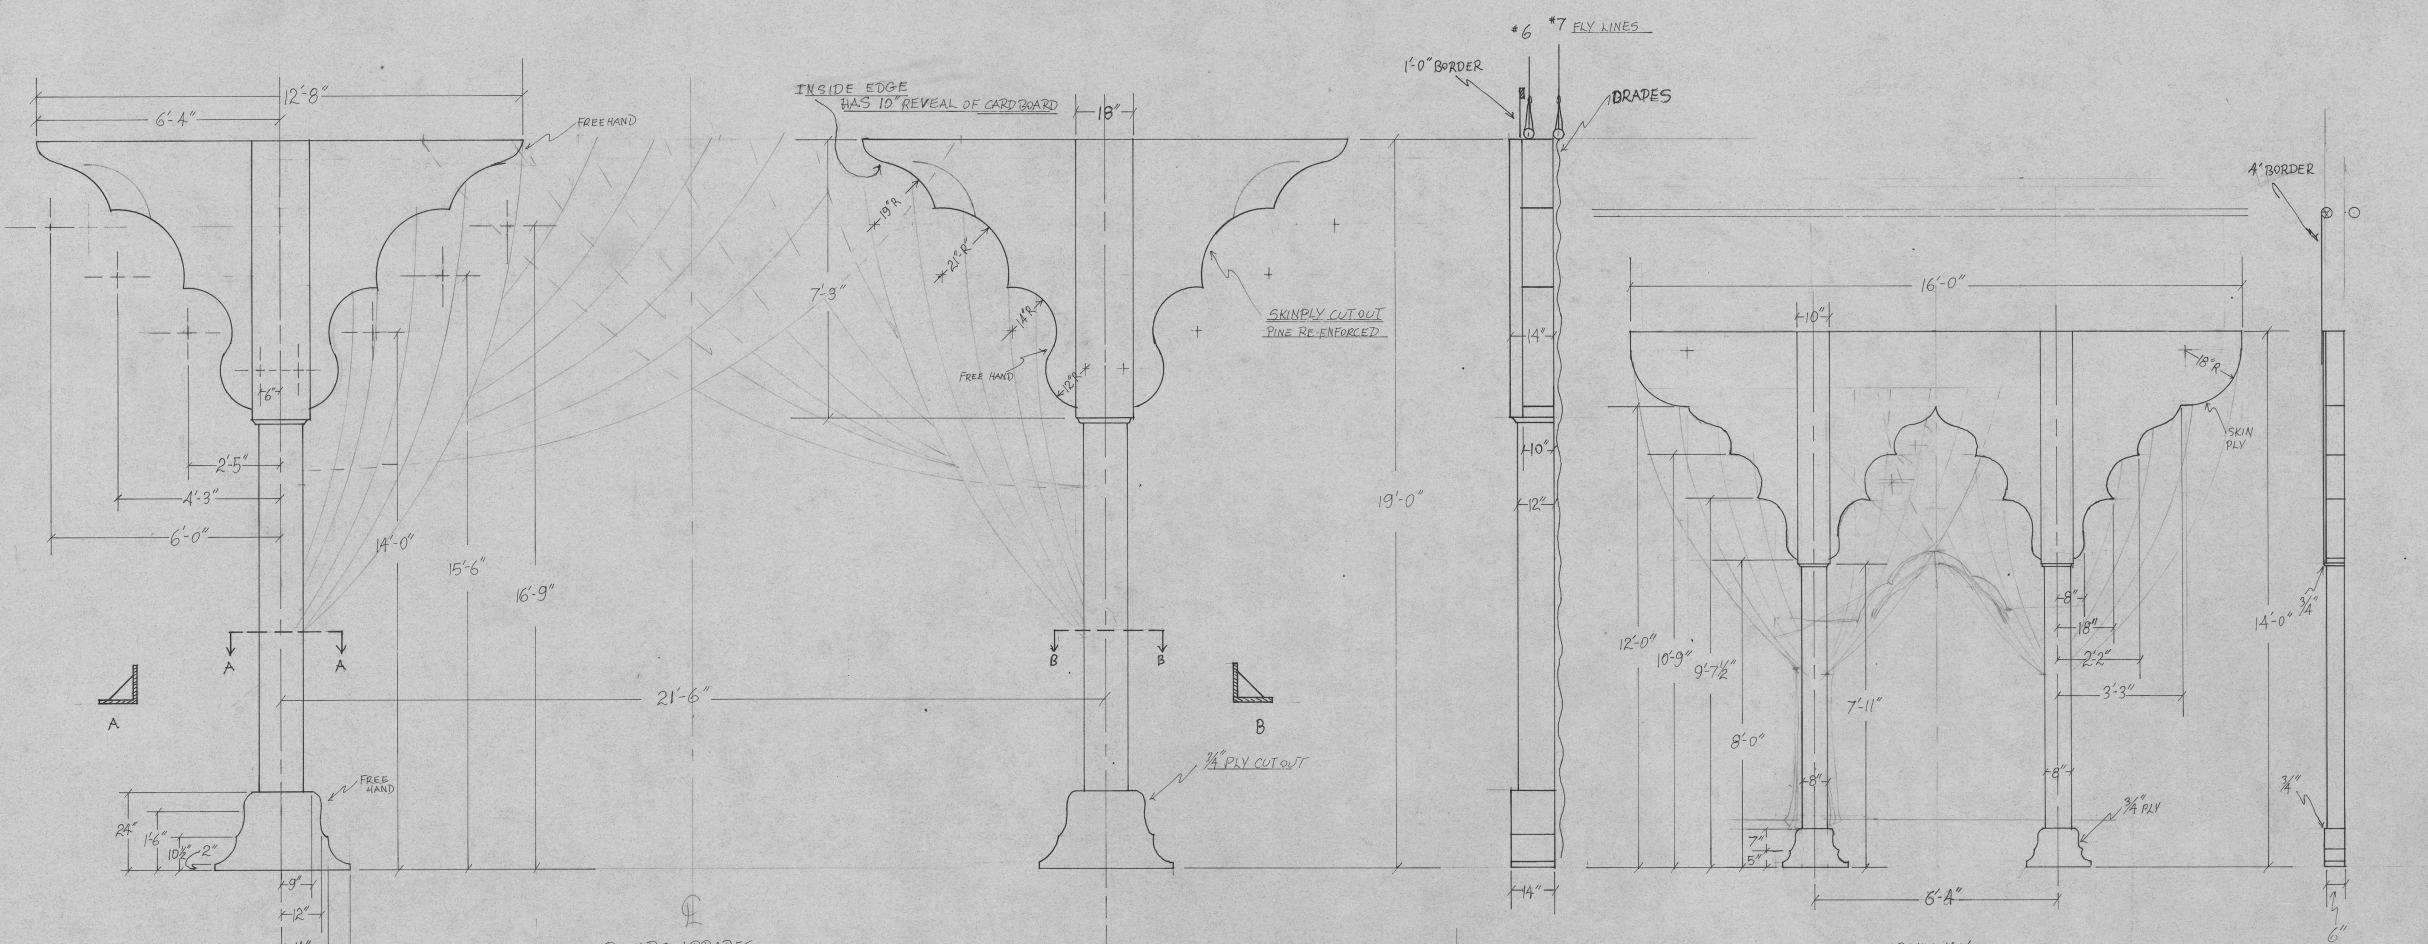

NEPTUNE THEATRE
 SHERLOCK HOLMES
 DIR. R. OUZOONIAN
 DESIGN S.J. DEGENSTEIN
 DATE AUG 3/87 SCALE 1/2" = 1'-0"
 BACK DROP ELEVATIONS
 PILLAR + ARCH ELEVATIONS







DOOR
 22"
 3-2"
 5'-0"
 11 1/2" LESS

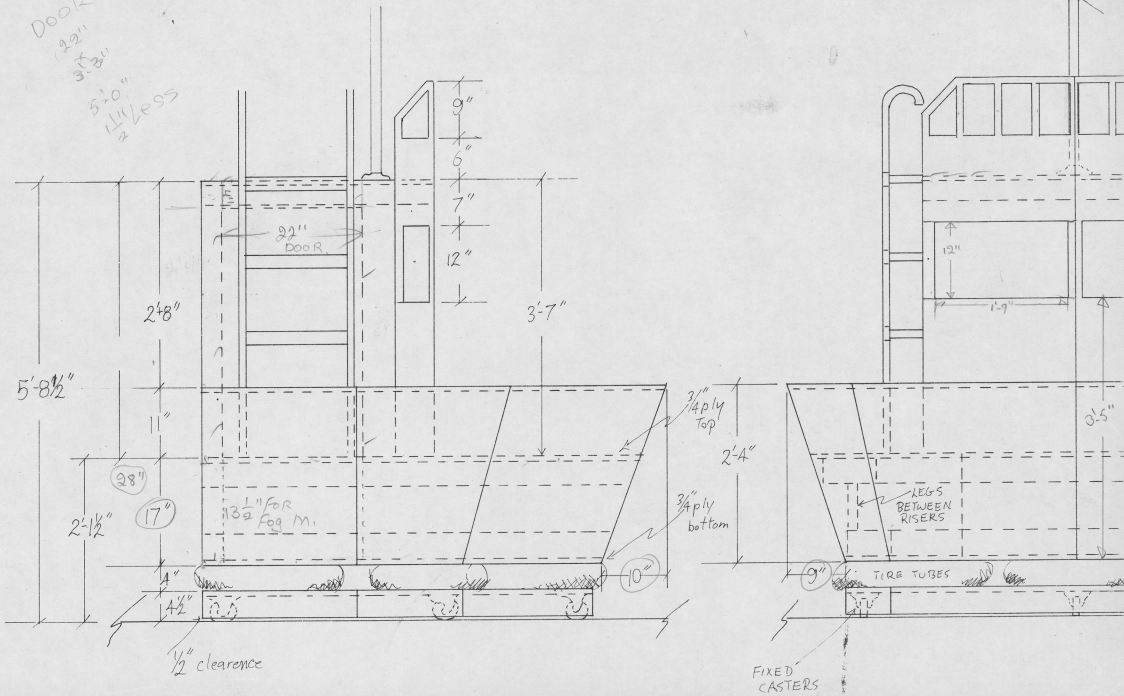

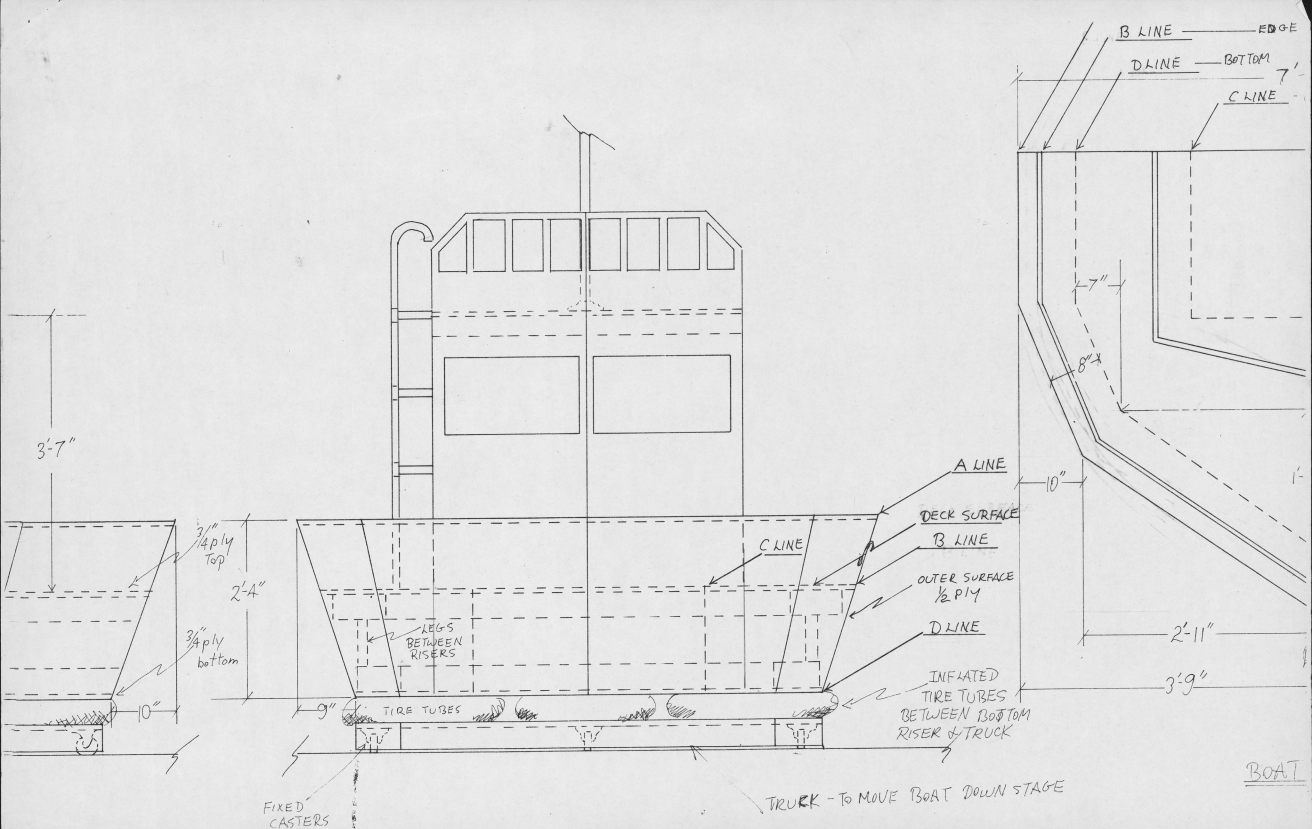


BOAT

* WALLS COVERED IN SKIN PLY
 * 8" REVEAL ON ALL DOORS & WINDOW

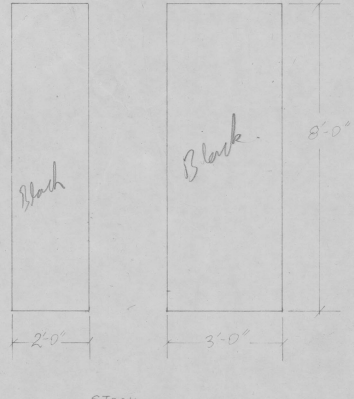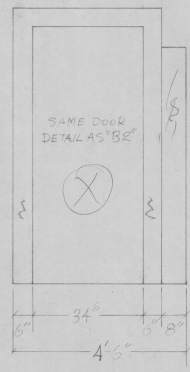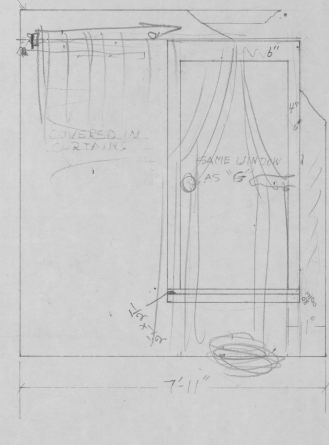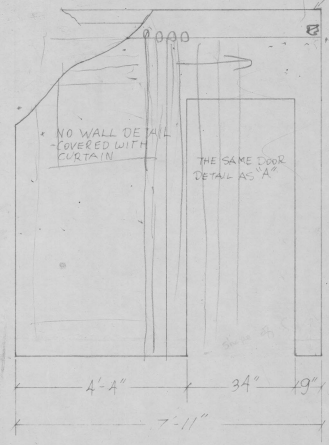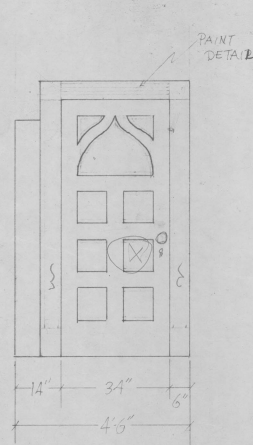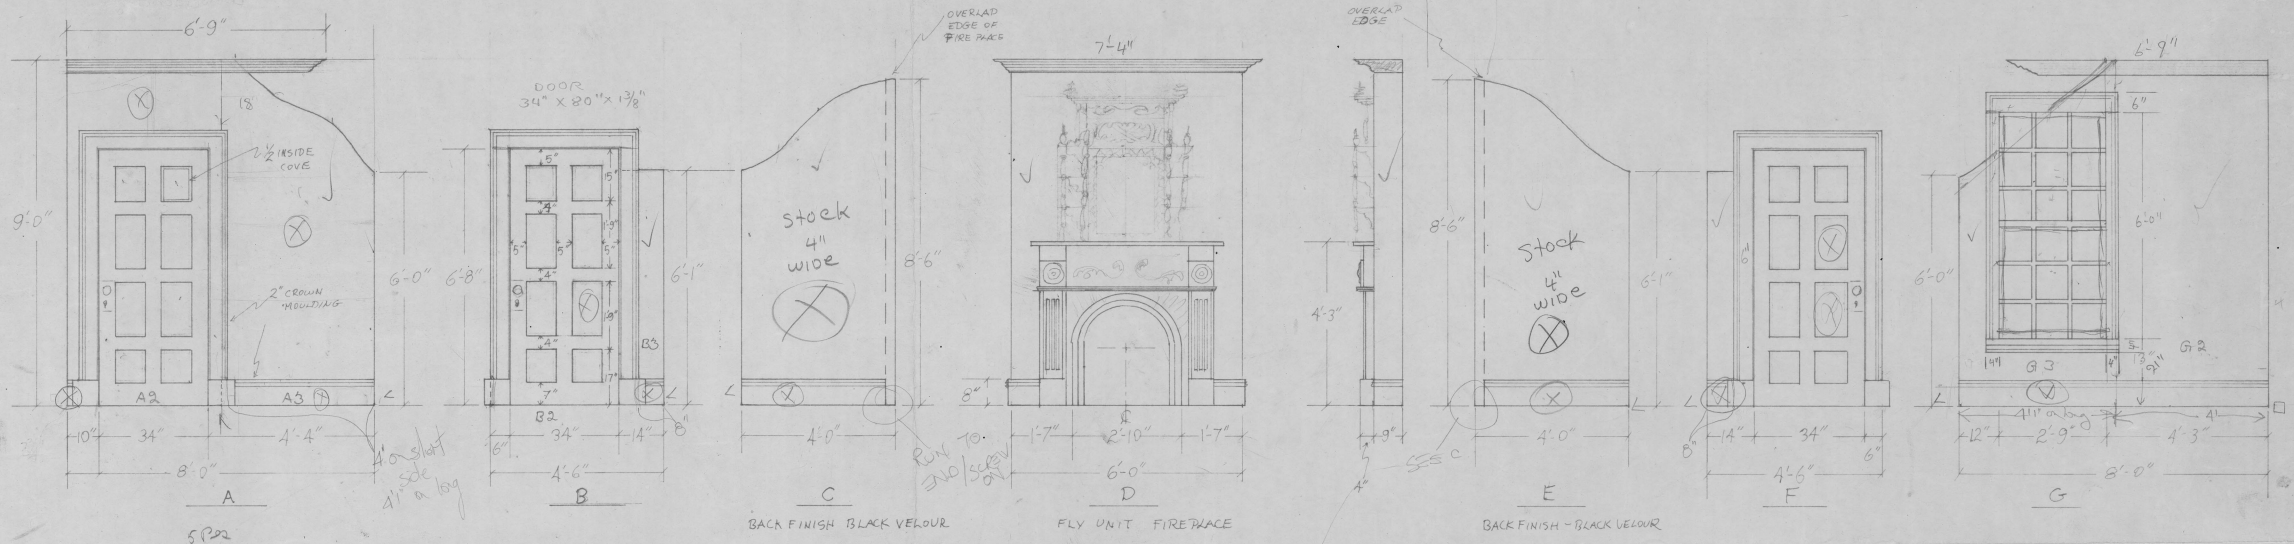


NEPTUNE THEATRE
 SHERLOCK HOLMES
 DIR. R. DUZDUNIAN
 DESIGN S.J. DEGENSTEIN
 DATE AUG 2/87 SCALE 1/2"=1'-0"
 FLAT ELEVATIONS

26	YC
25	YC
24	LONDON RYAN
23	BLACK
22	BRIDGE
21	
20	LX
19	
18	FIRE PLACE
17	FILE CASE
16	
15	
14	LX
13	LEGS 16" OFF E
12	
11	SMALL SOFA
10	
9	LX
8	LEGS 15" OFF E
7	DUPLEX
6	DUPLEX
5	WHITE SCIM
4	LEGS 13" OFF E
3	LX
2	MAIN DRAPE
1	FIRE CURTAIN

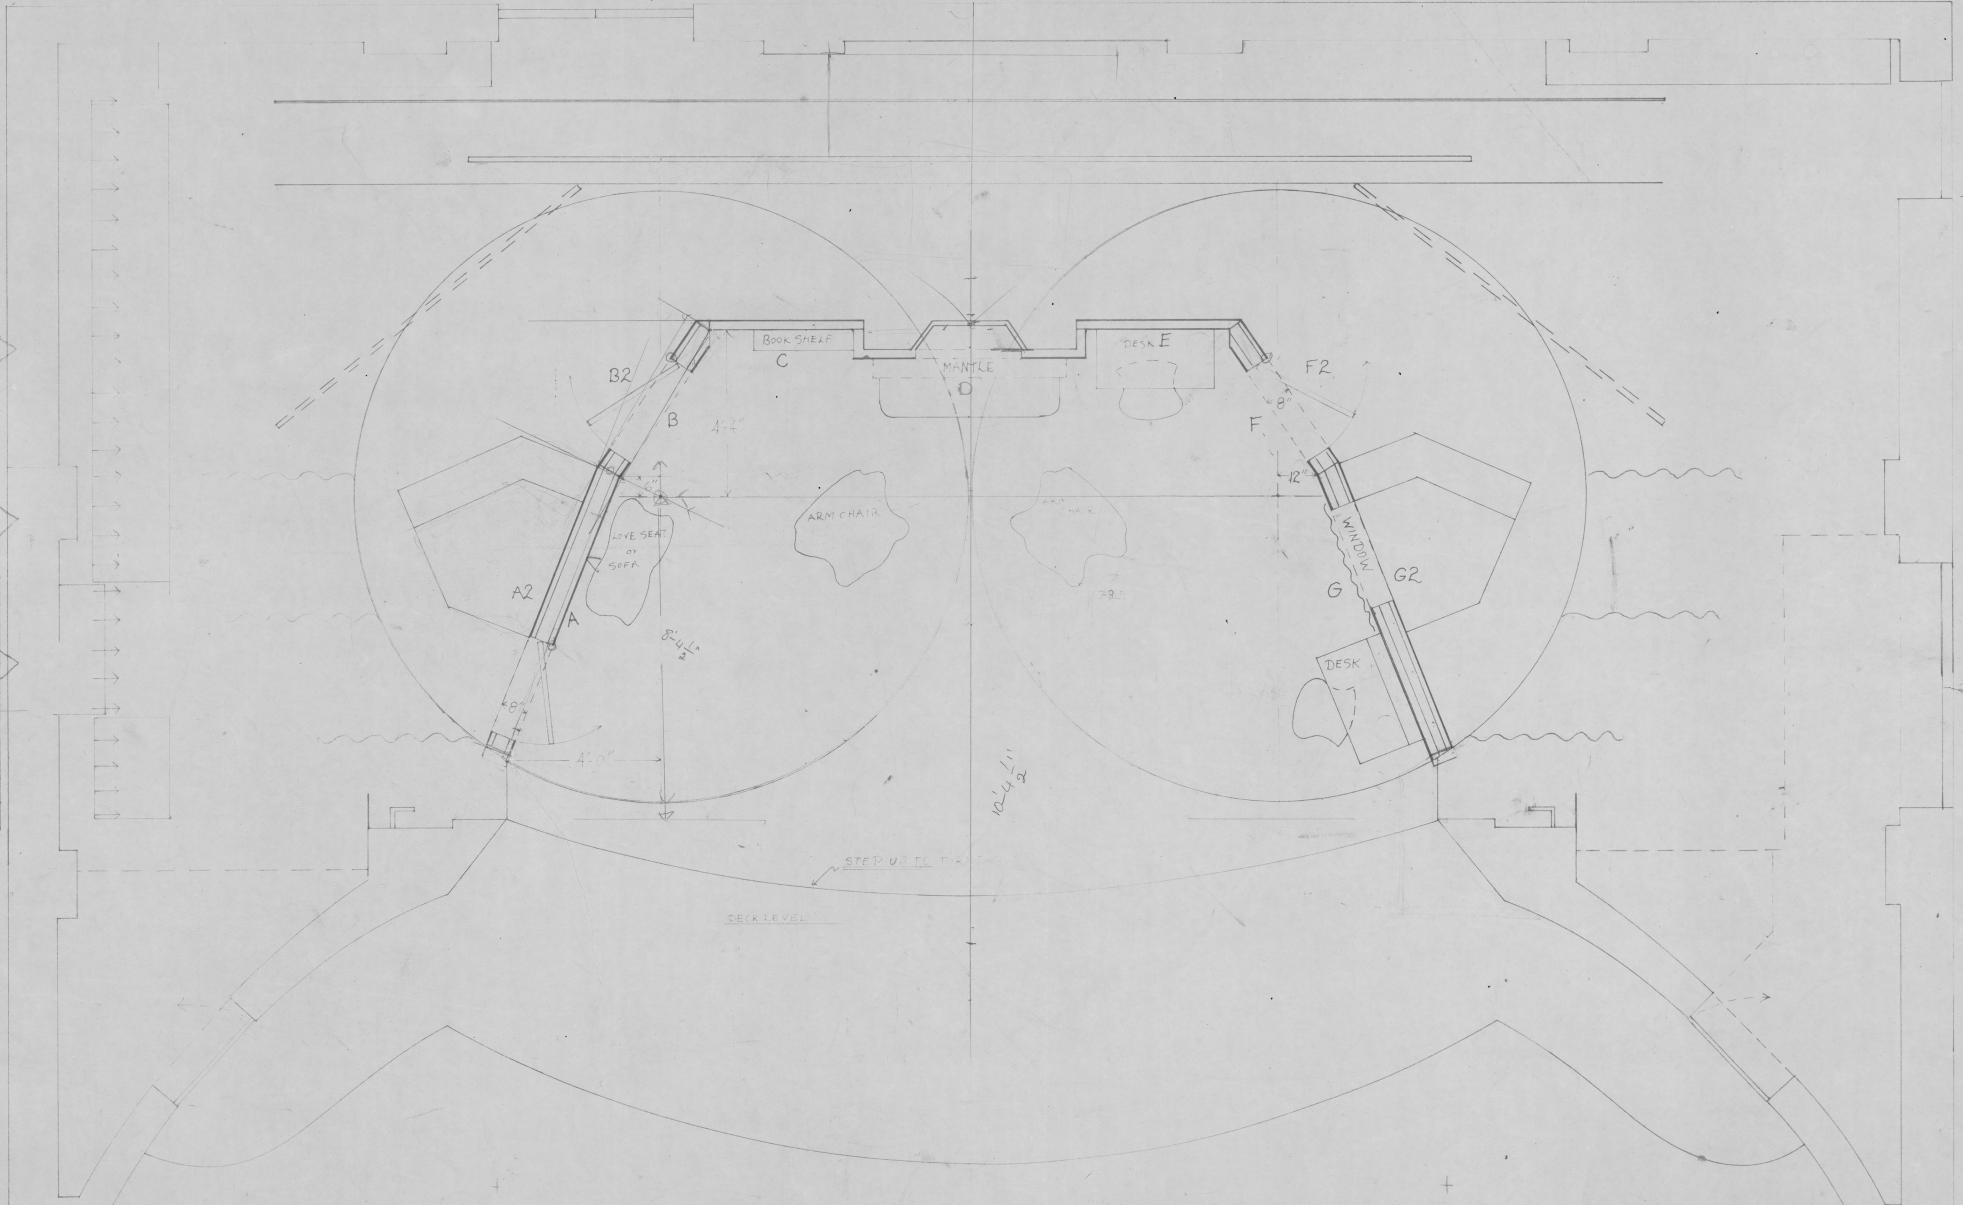




NEPTUNE THEATRE
 GROUND PLAN
 SHERLOCK HOLMES
 DIR. R. OUZOUNIAN
 DESIGN S. J. DEGENSTEIN
 JULY 31/87 SCALE 1/2" = 1'-0"

26	CYC
25	CYC LX
24	LONDON SKYLINE
23	BLACK SCRIM
22	BRIDGE
20	LX
18	FIRE PLACE
17	FIRE PLACE
14	LX
13	LEGS 16' off ♀
12	DRAPE
11	SMALL ARCH
9	LX
8	LEGS 15'-6" off ♀
7	DRAPE
6	PILLARS
5	WHITE SCRIM
4	LEGS 13' off ♀
3	LX
2	HOUSE CURTAIN
1	FIRE CURTAIN

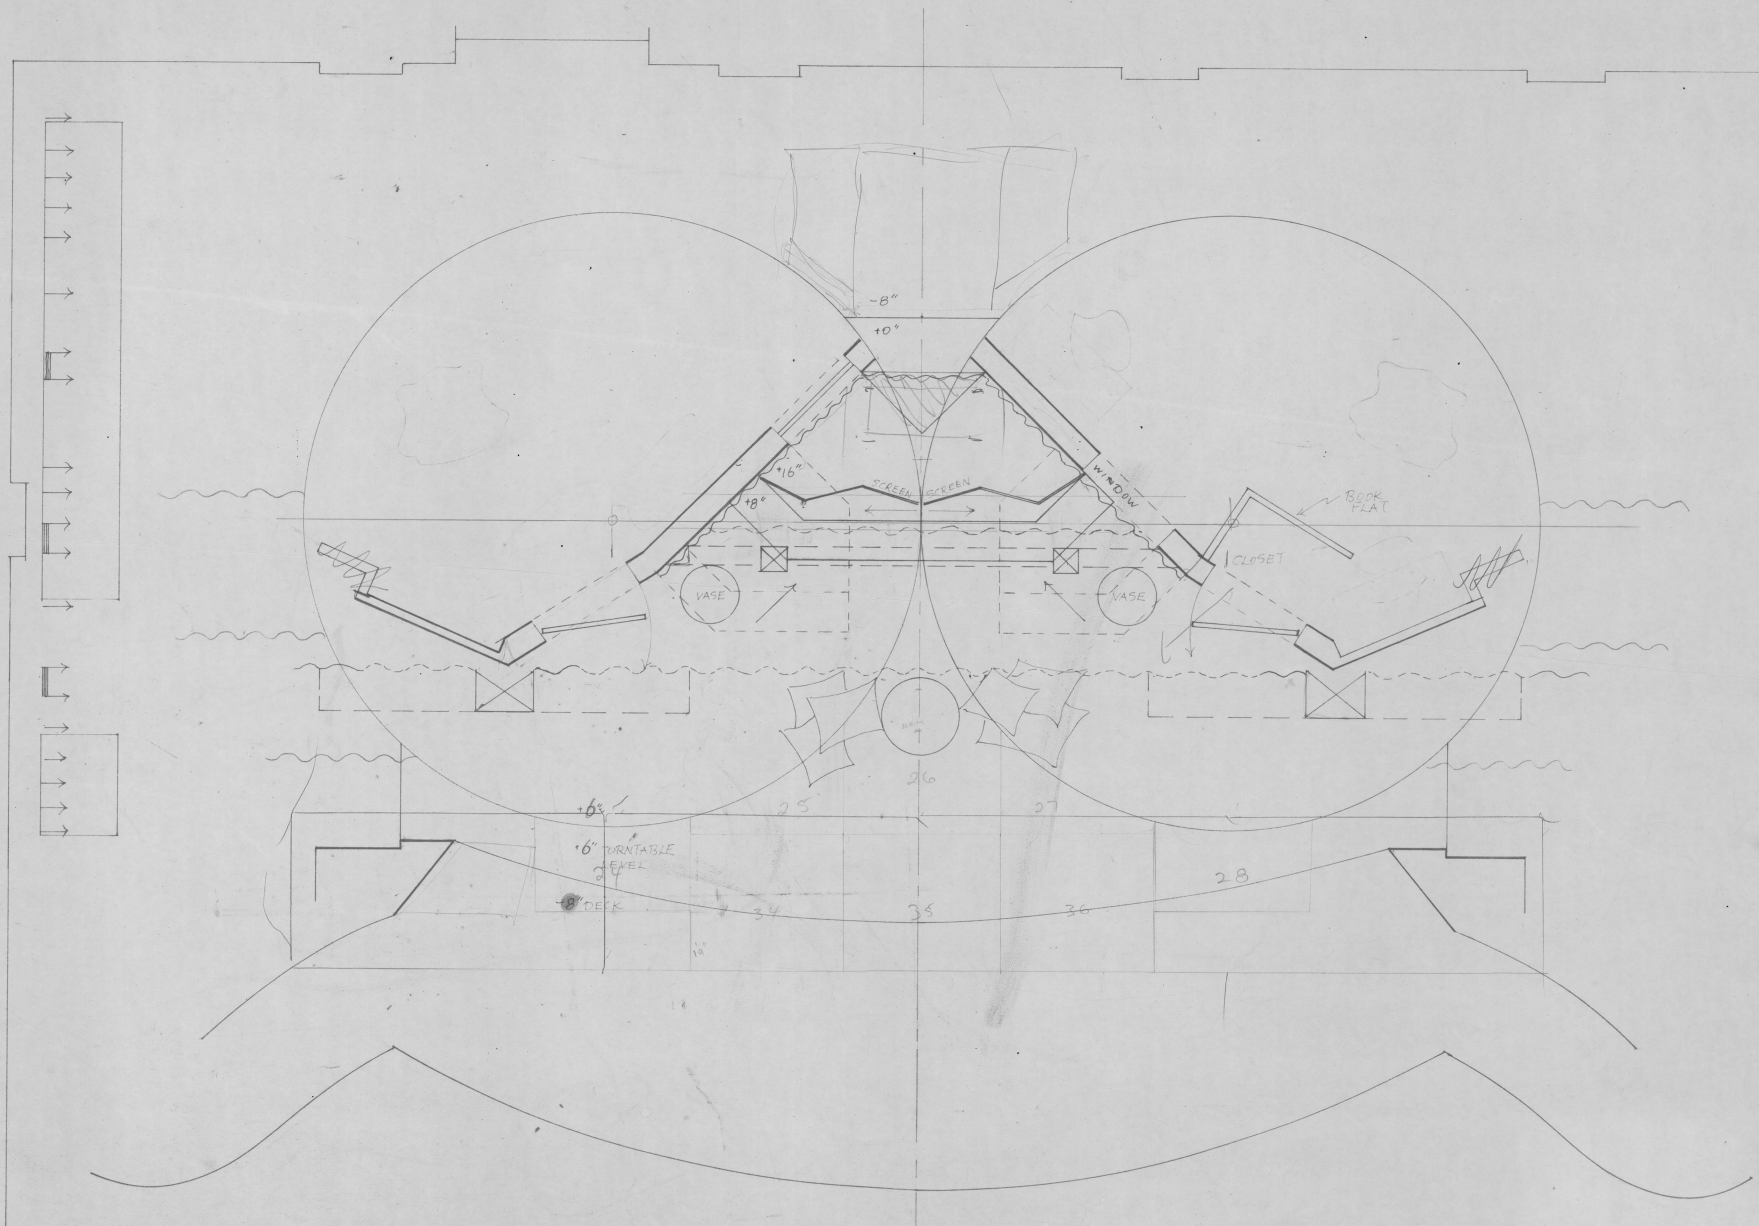

NEPTUNE THEATRE
 ACT I SCENE II GROUND PLAN
 SHERLOCK HOLMES
 DIR R. OUZOUNIAN
 DESIGN S. J. DEGENSTEIN
 JULY 31/87 SCALE 1/2" = 1'-0"

8R - 6'
 1 PC - 16'
 1 PC - 2'

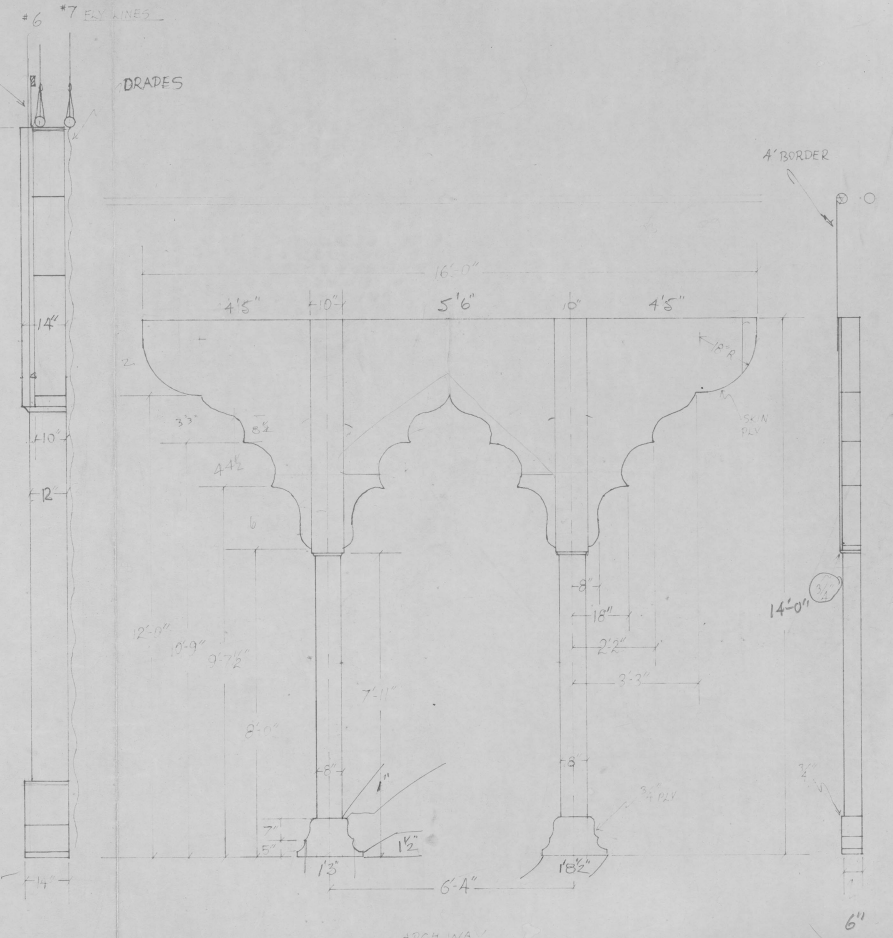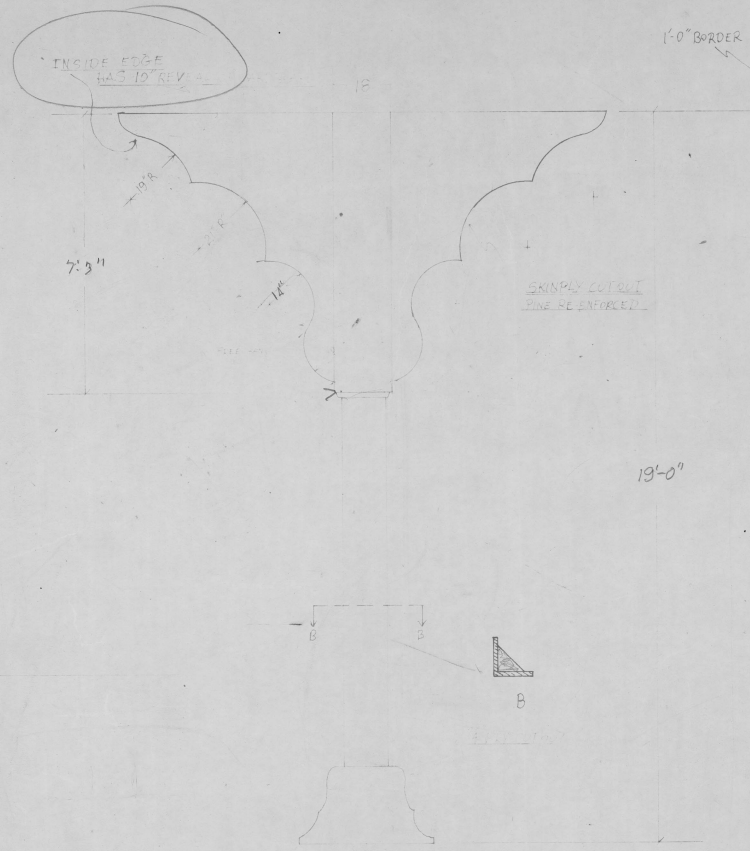
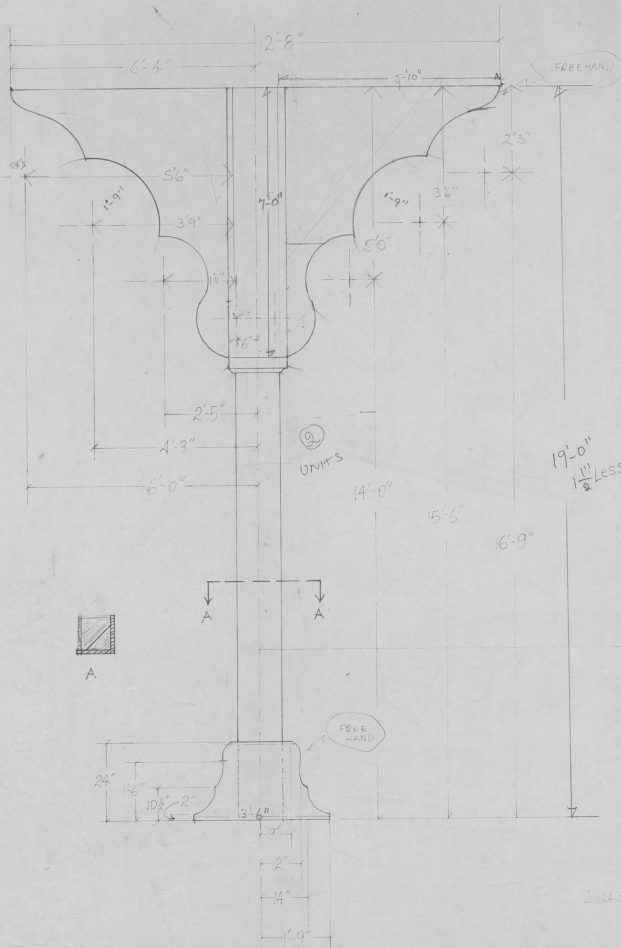




3 1/2
 2 1/2
 4 1/2
 2 1/2
 3 1/4

SHINPLY COATED PINE RE ENDORED

ARCH WAY




NEPTUNE THEATRE
SHERLOCK HOLMES
DIR R. OUZOUNIAN
DESIGN S. J. DEGENSTEIN
DATE AUG 3/87 SCALE 1/2" = 1'-0"
BACK DROP ELEVATION
PILLAR + ARCH ELEVATIONS

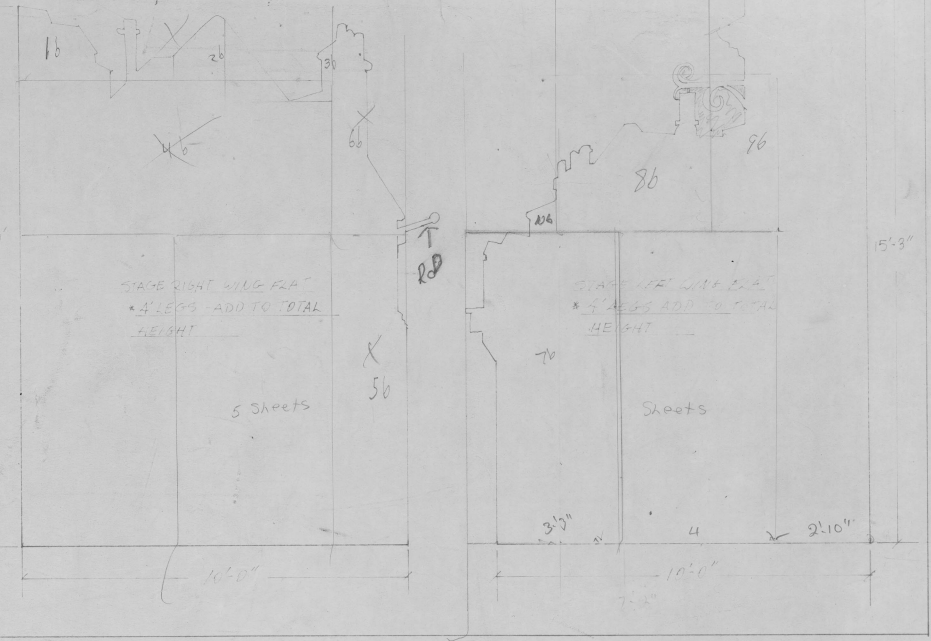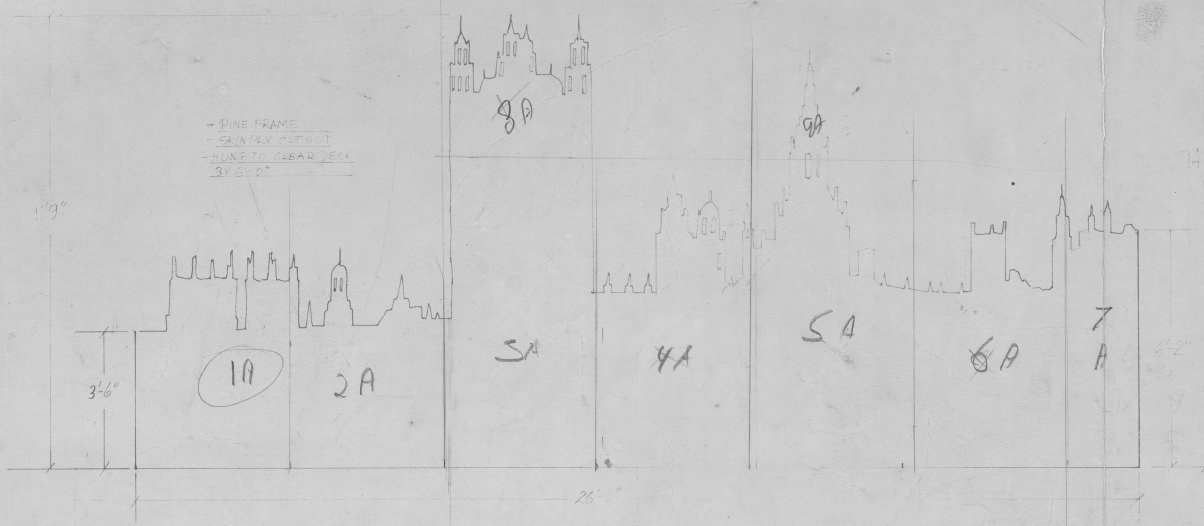

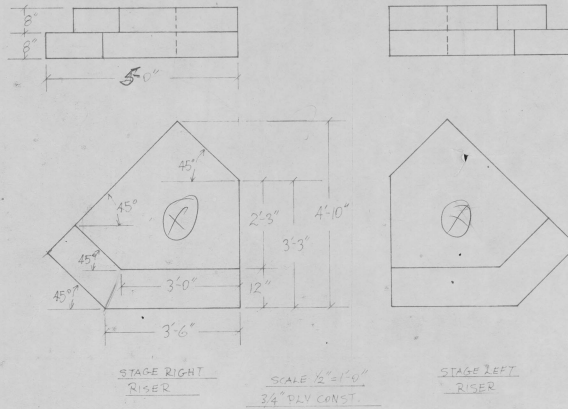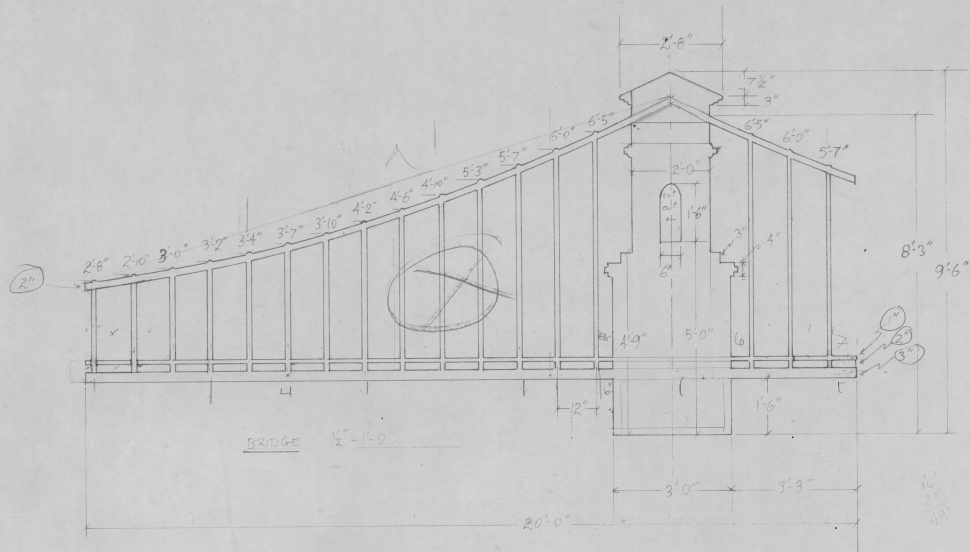

NEPTUNE THEATRE
SHERLOCK HOLMES
DIR. R. DOZDUNIAN
DESIGN S.J. DEGENSTEIN
DATE: AUG 5/87

BOAT SCALE 1" = 1'-0"

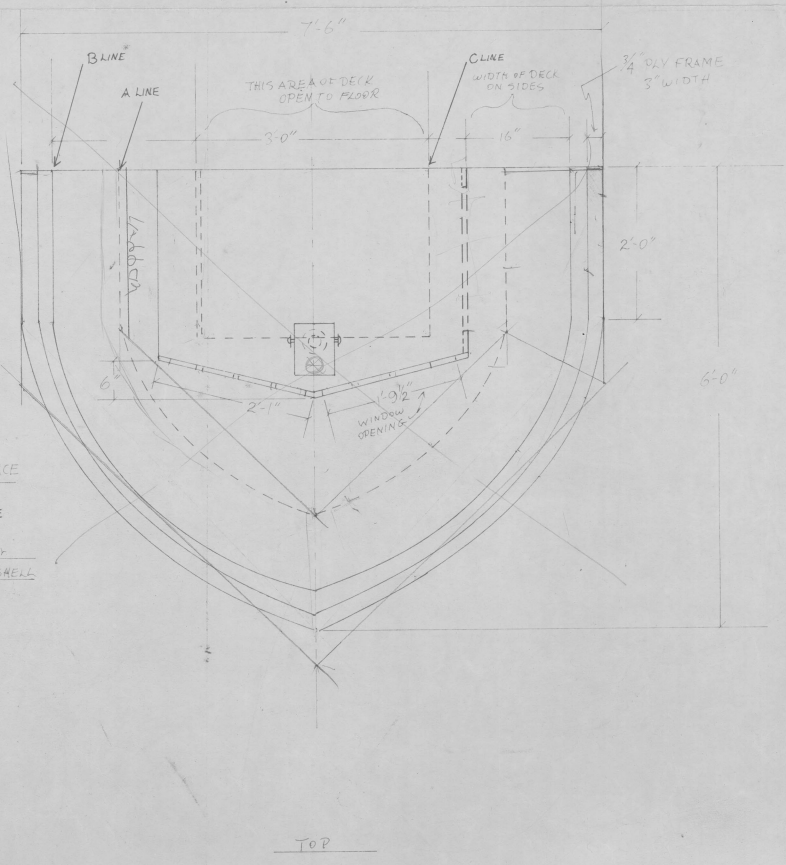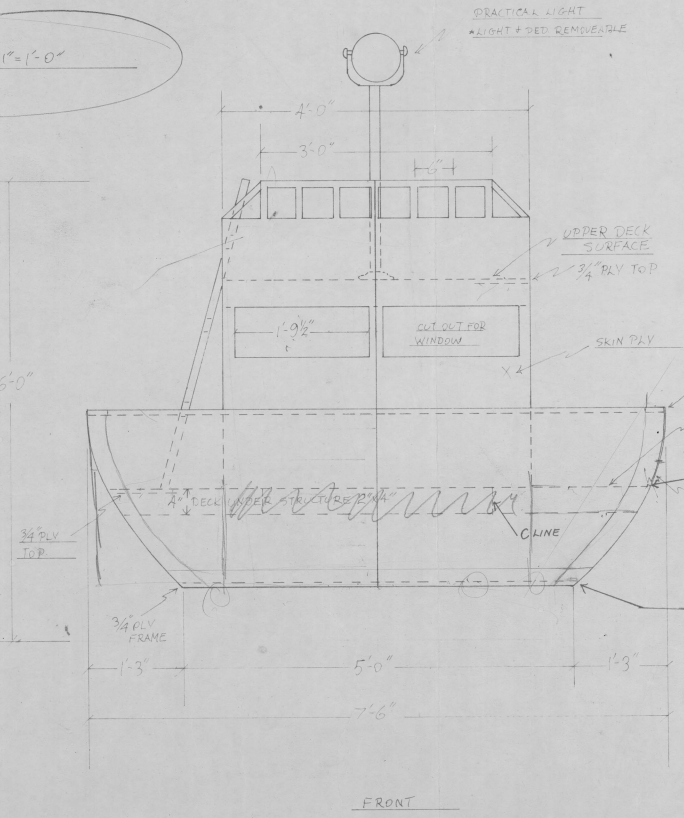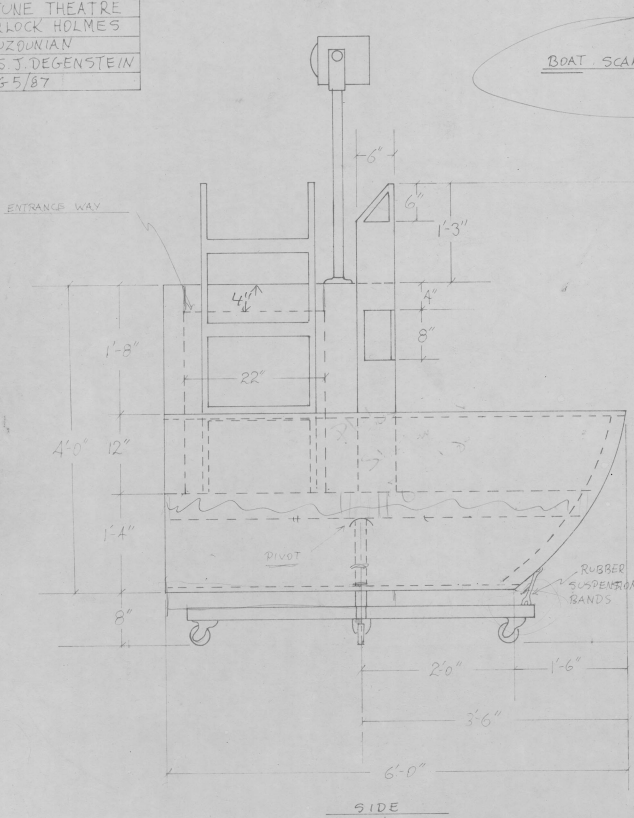

13
1/2
14 1/2

49
33 1/2
11
16
14
1/2
1/2

PRACTICAL LIGHT
*LIGHT # 222 REMOVABLE

STAGE RIGHT
RISER


SCALE 1/2" = 1'-0"
3/4" PLY CONST.

STAGE LEFT
RISER


SIDE

FRONT


TOP

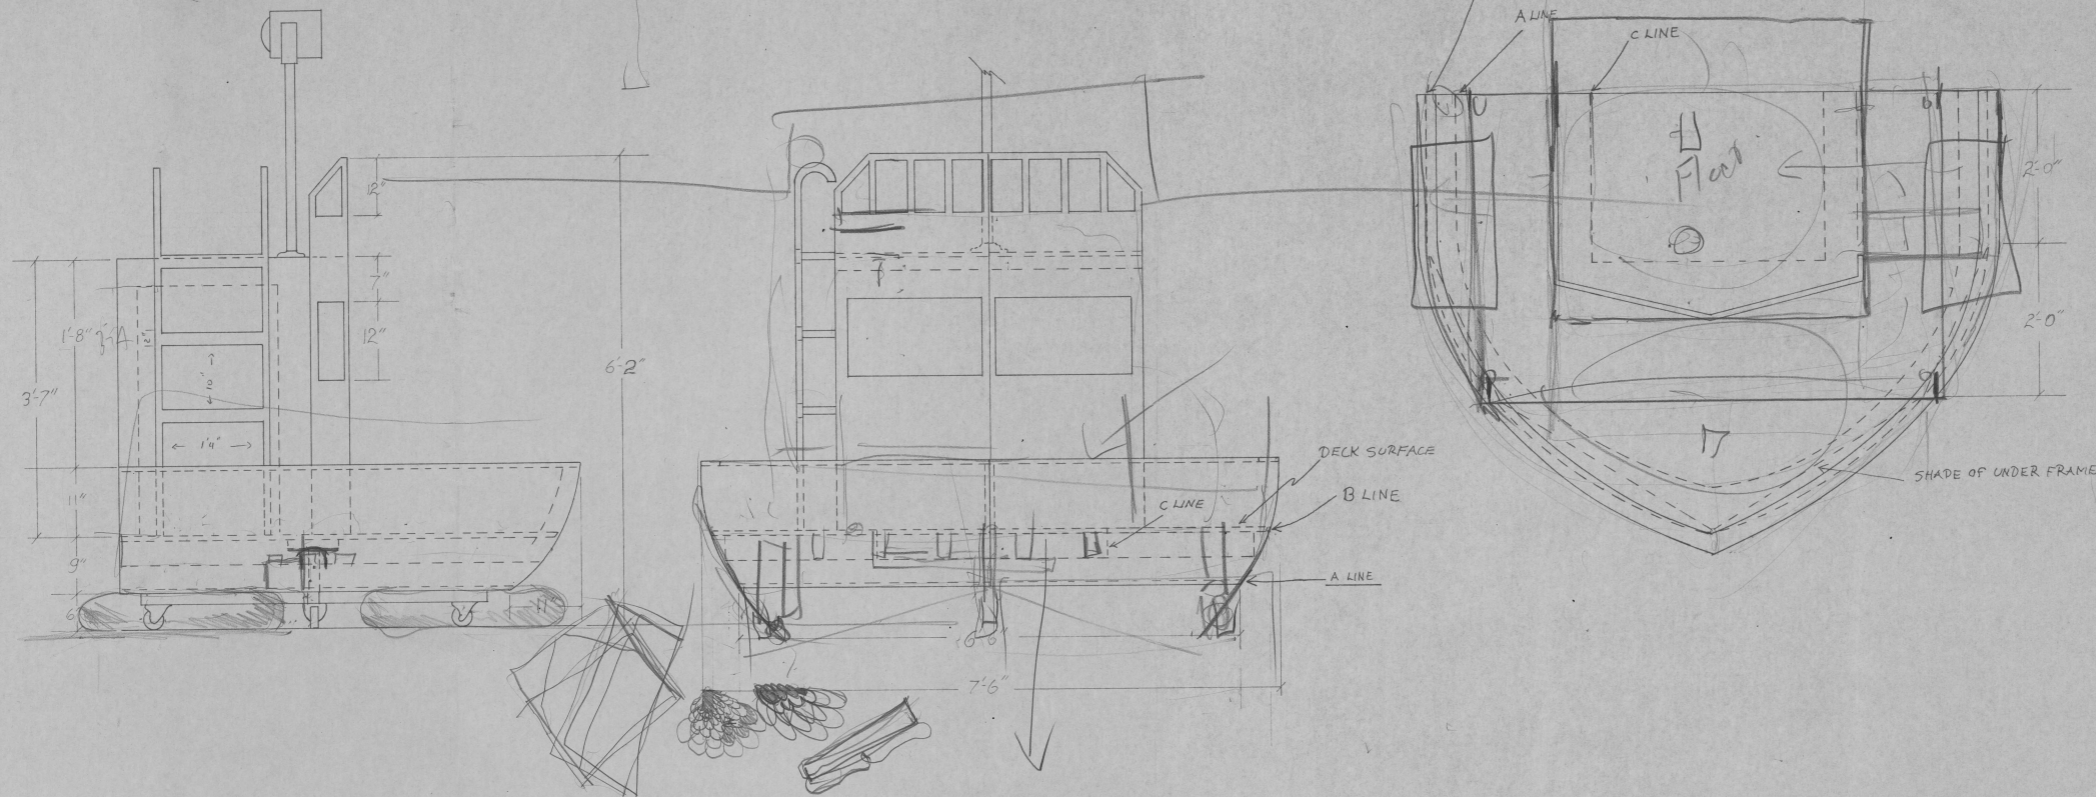




4' x 5'-10"
 4' x 4'

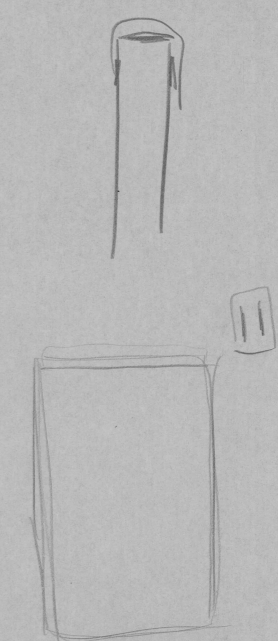


- 26 CYC
- 25 CYC LX
- 24 LONDON SKYLINE
- 23 BLACK SCRIM
- 22 BRIDGE
- 20 LX
- 18 FIRE PLACE
- 17 FIREPLACE
- 14 LX
- 13 LEGS 16' off
- 12 DRAPES
- 11 SMALL ARCH 6'-0" off
- 9 LX
- 8 LEGS 15'-6" off
- 7 DRAPES
- 6 PILLARS
- 5 WHITE SCRIM
- 4 LEGS 13' off
- 3 LX
- 2 HOUSE CURTAIN
- 1 FIRE CURTAIN

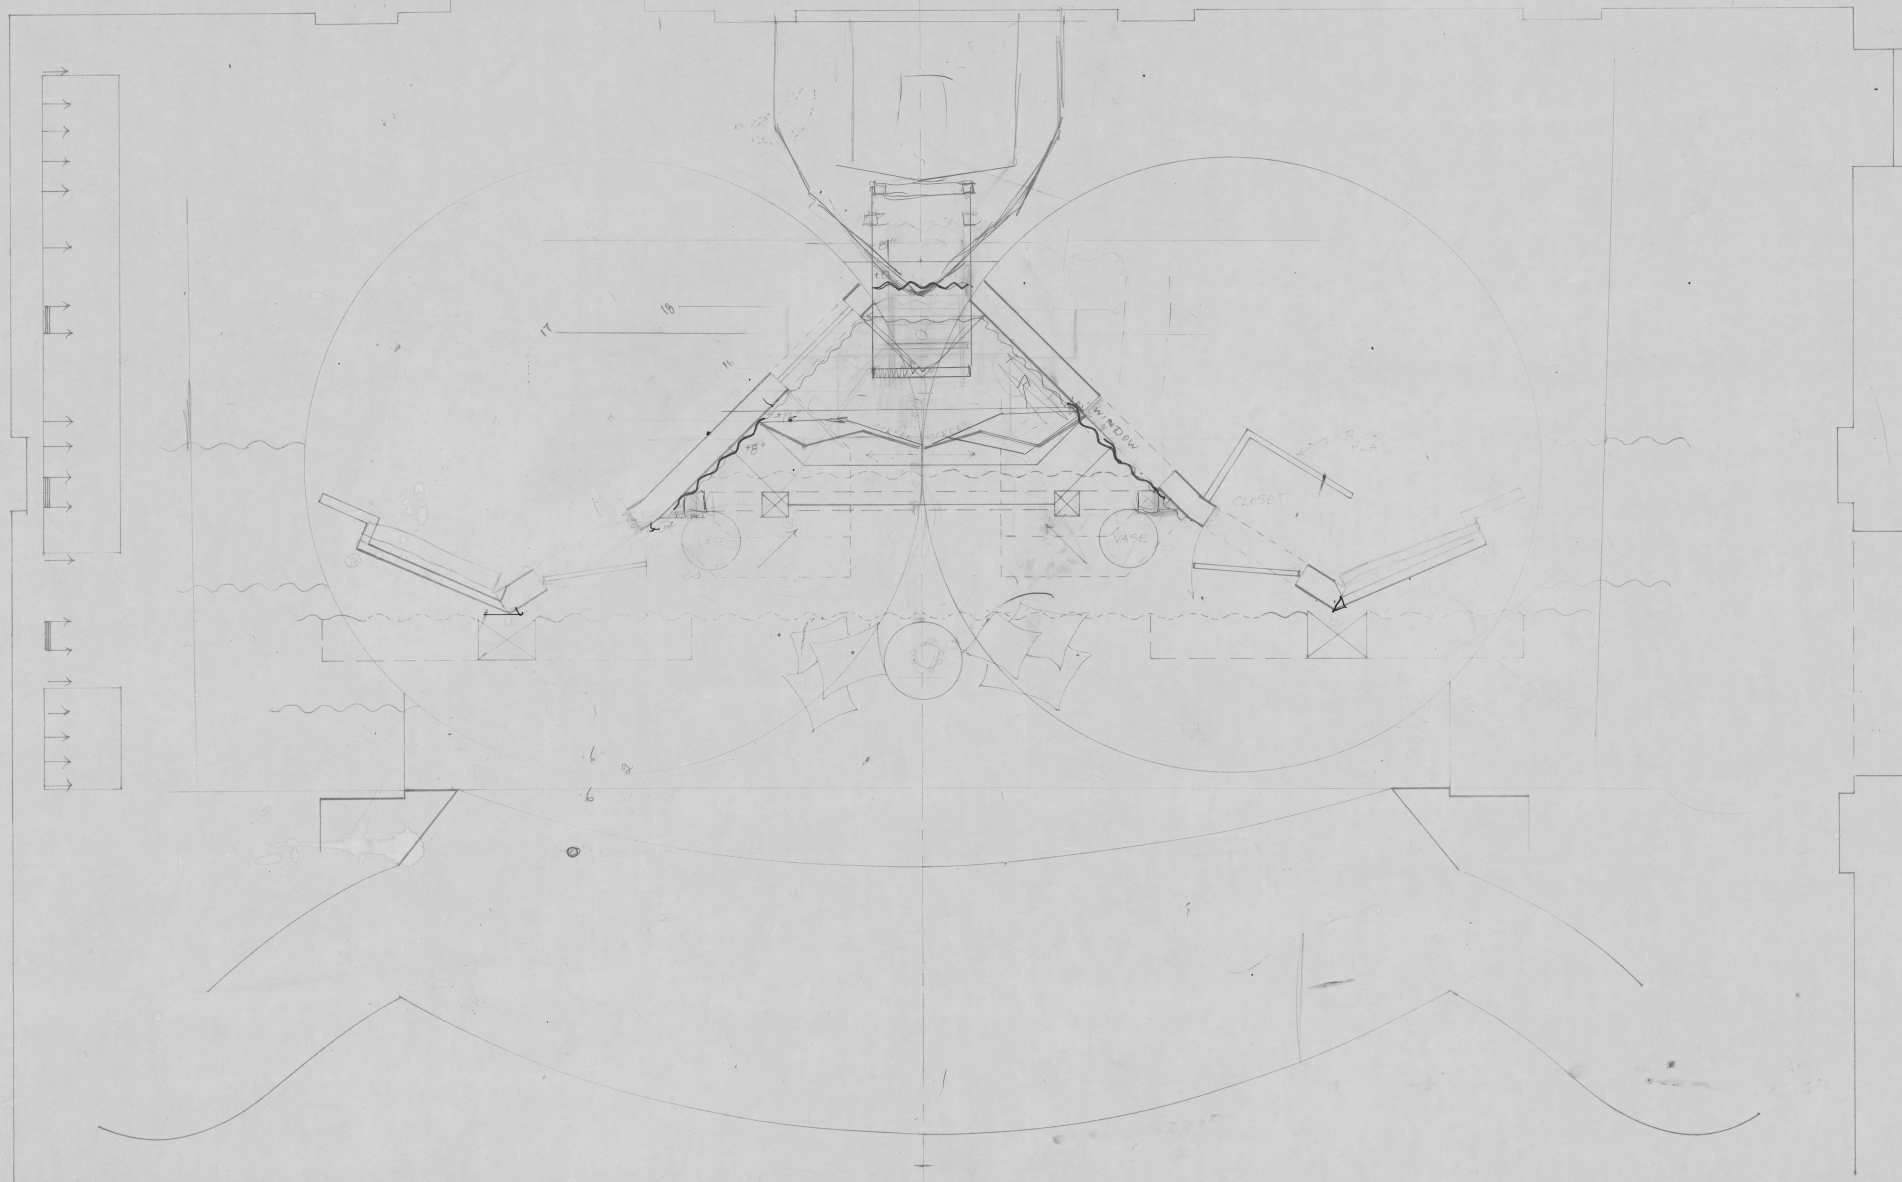

NEPTUNE THEATRE
 ACT I SCENE II GROUND PLAN
 SHERLOCK HOLMES
 DIR. R. COZZONIAN
 DESIGN. S. J. DEGENSTEIN
 JULY 31/87 SCALE 1/2" = 1'-0"

 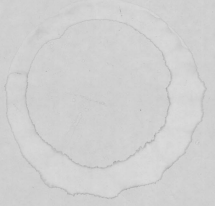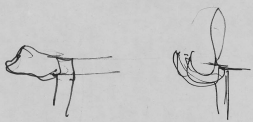

- ✓ 26 CYC
- ✓ 25 CYC LX
- 24 LONDON SKYLINE
- ✓ 23 BLACK SCRIM
- 22 BRIDGE
- 20 LX
- ✓ 19 legs - 16' off c
- 18 FIRE PLACE
- 17 FIREPLACE
- 16 6' BORDER
- 15 WALLPAPER
- 14 LX
- ✓ 13 LEGS 16' off &
- 12 DRAPES
- 11 SMALL ARCH 14' BORDER
- 9 LX
- ✓ 8 LEGS 15' 6" off & BORDER
- 7 DRAPES / BORDER
- 6 PILLARS
- ✓ 5 WHITE SCRIM
- ✓ 4 LEGS 13' off &
- 3 LX
- 2 HOUSE CURTAIN
- 1 FIRE CURTAIN

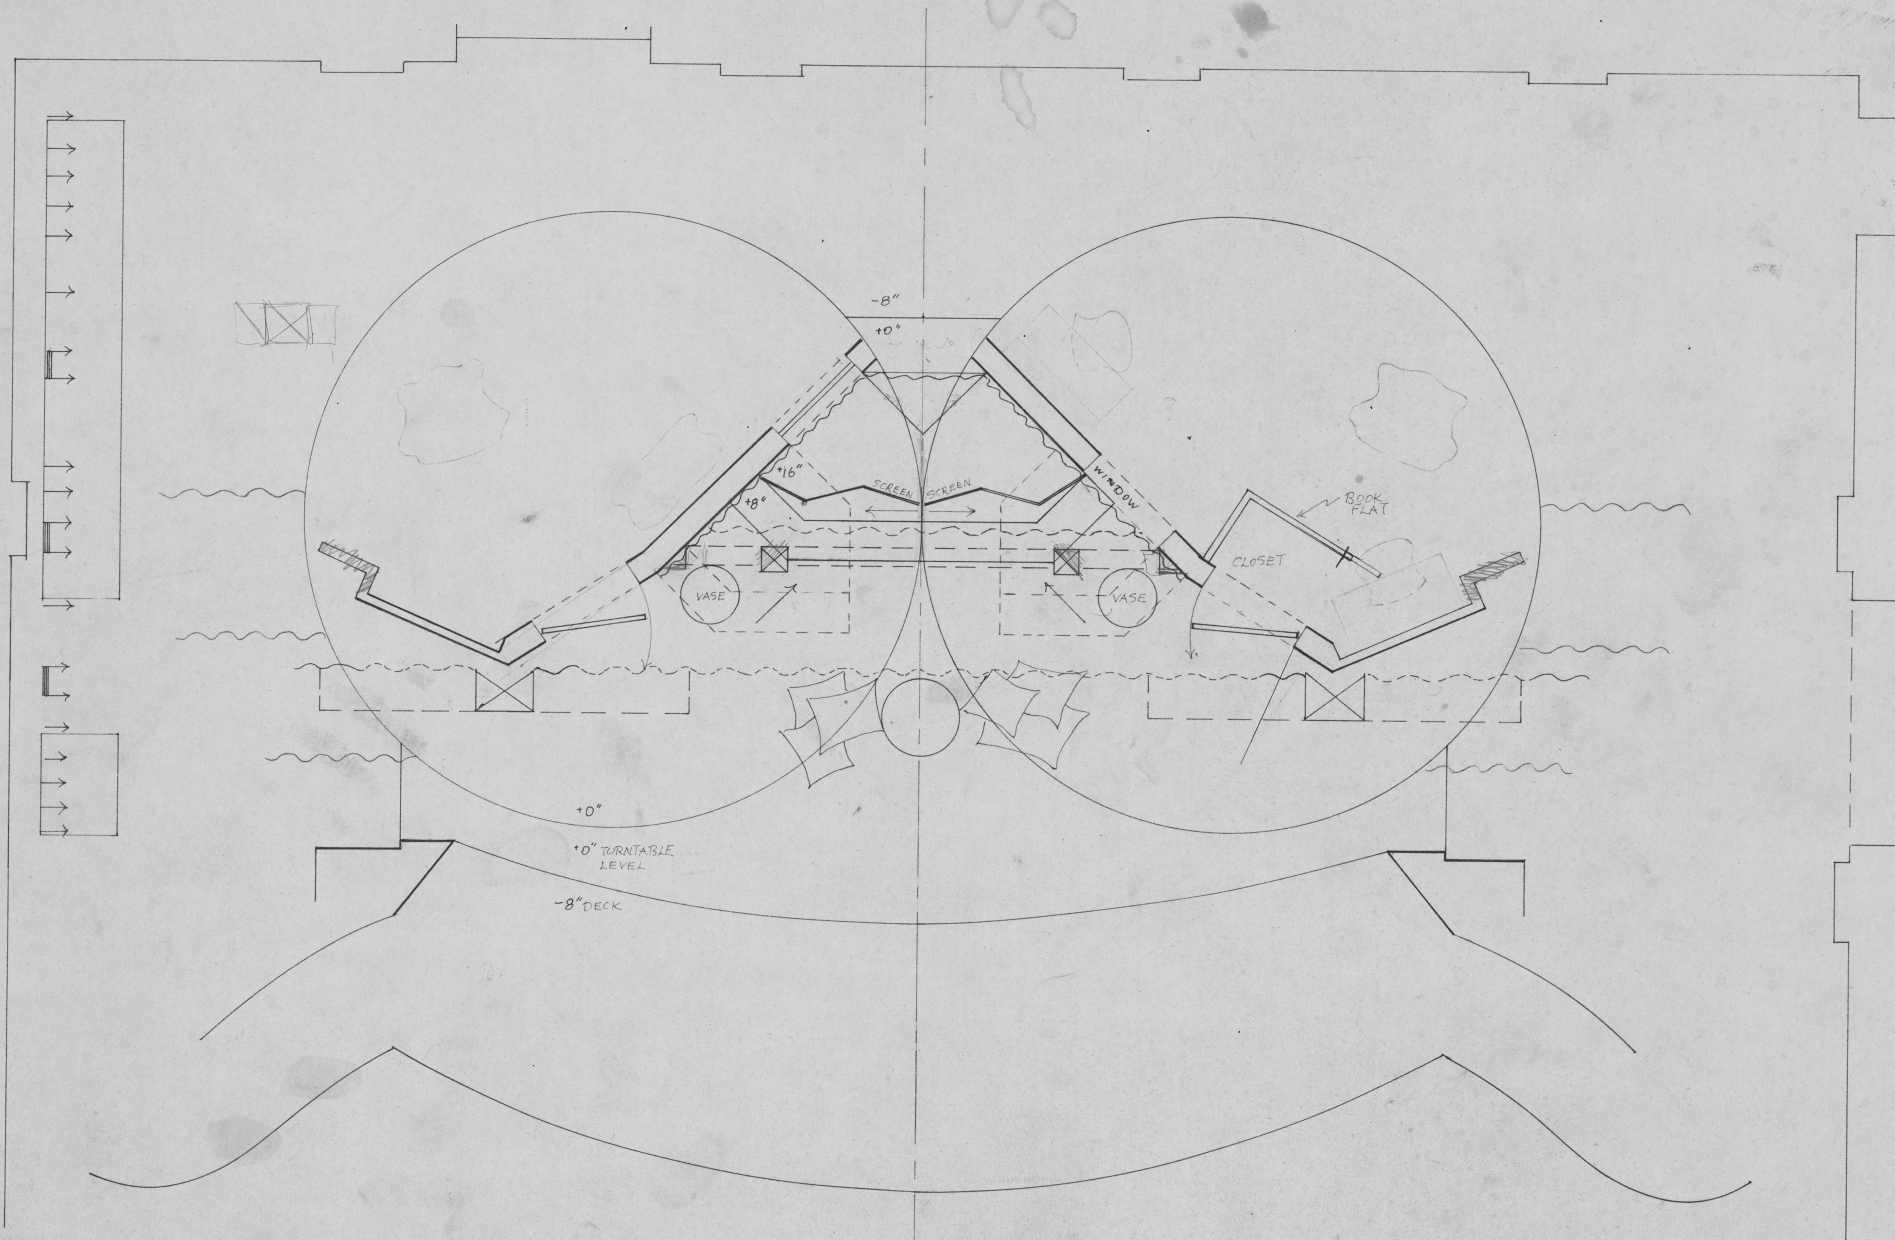


NEPTUNE THEATRE
 ACT I SCENE II GROUND PLAN
 SHERLOCK HOLMES
 DIR R. DUZDUMIAN
 DESIGN S. J. DEGENSTEIN
 JULY 31/87 SCALE 1/2" = 1'-0"




CROSS-SECTIONAL
NEPTUNE THEATRE

SCALE: 1/2" = 1'


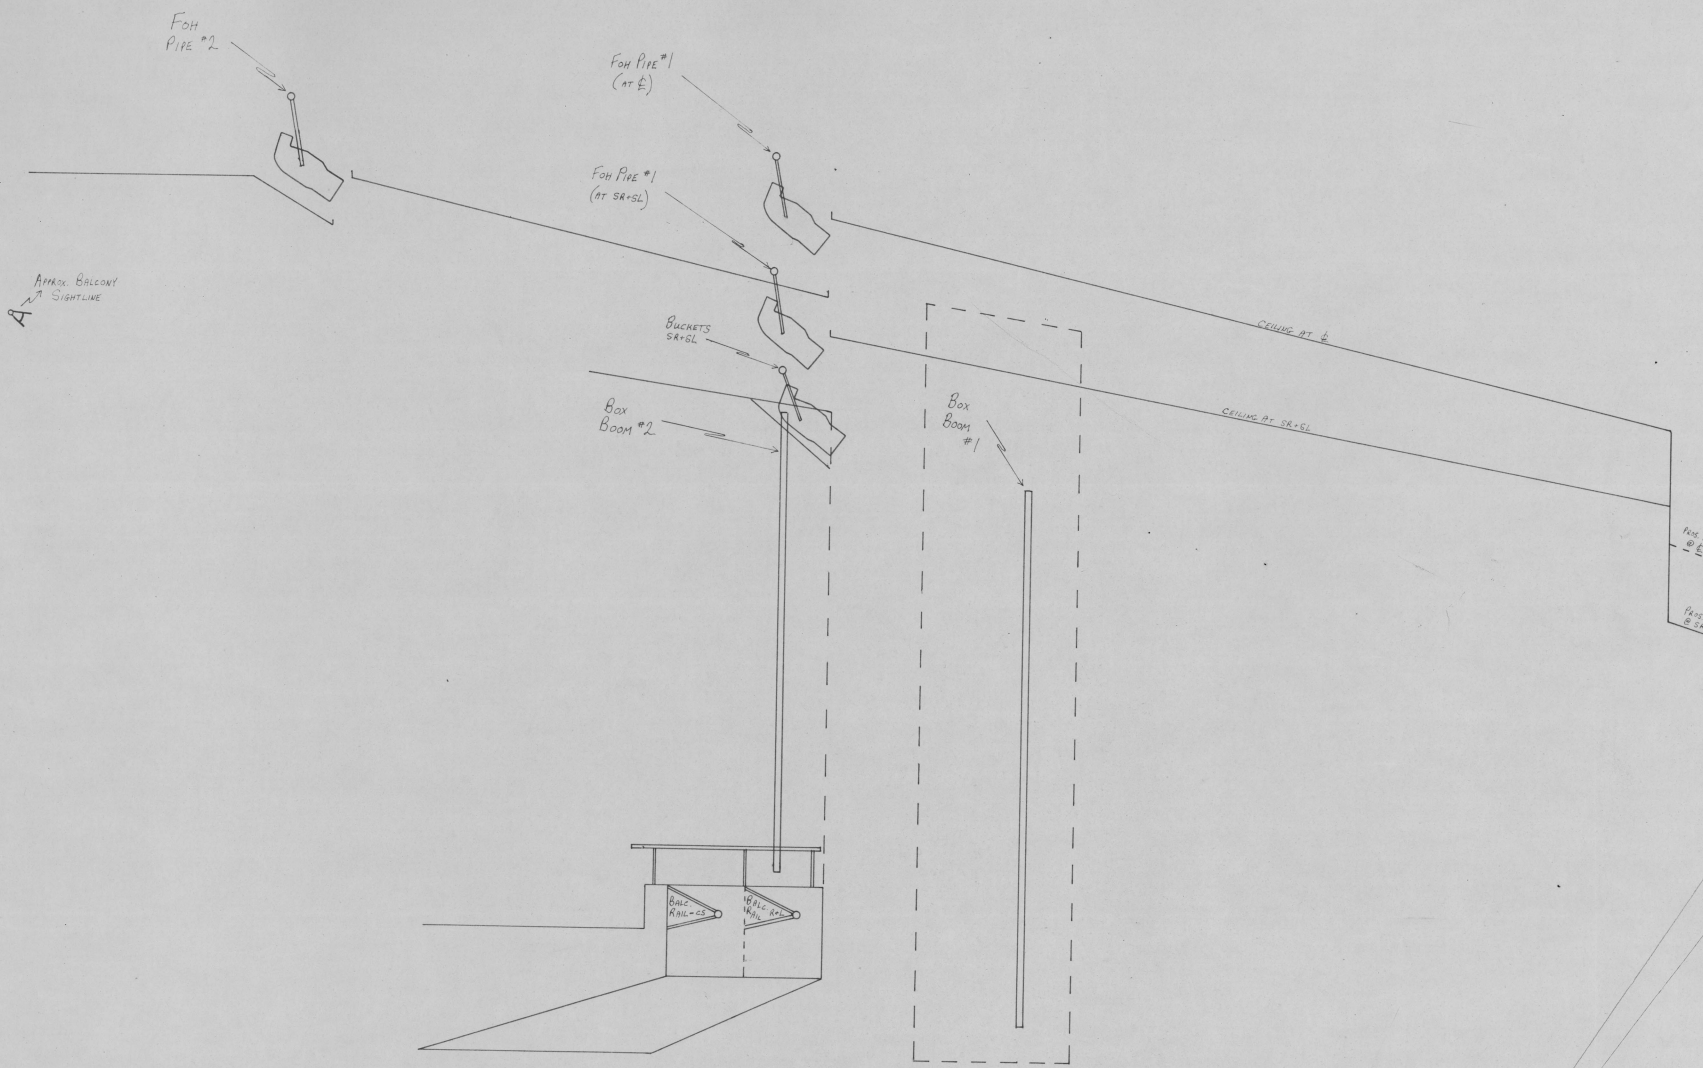


MAXIMUM
FLYING
HEIGHT = 40'-0"

GRID																							
F	M	L	E	P	P	L	A	A	L	B	F	F	L	B	L	S	S	R	L	S	S	R	L
1	2	3	4	5	6	7	8	9	10	11	12	13	14	15	16	17	18	19	20	21	22	23	24

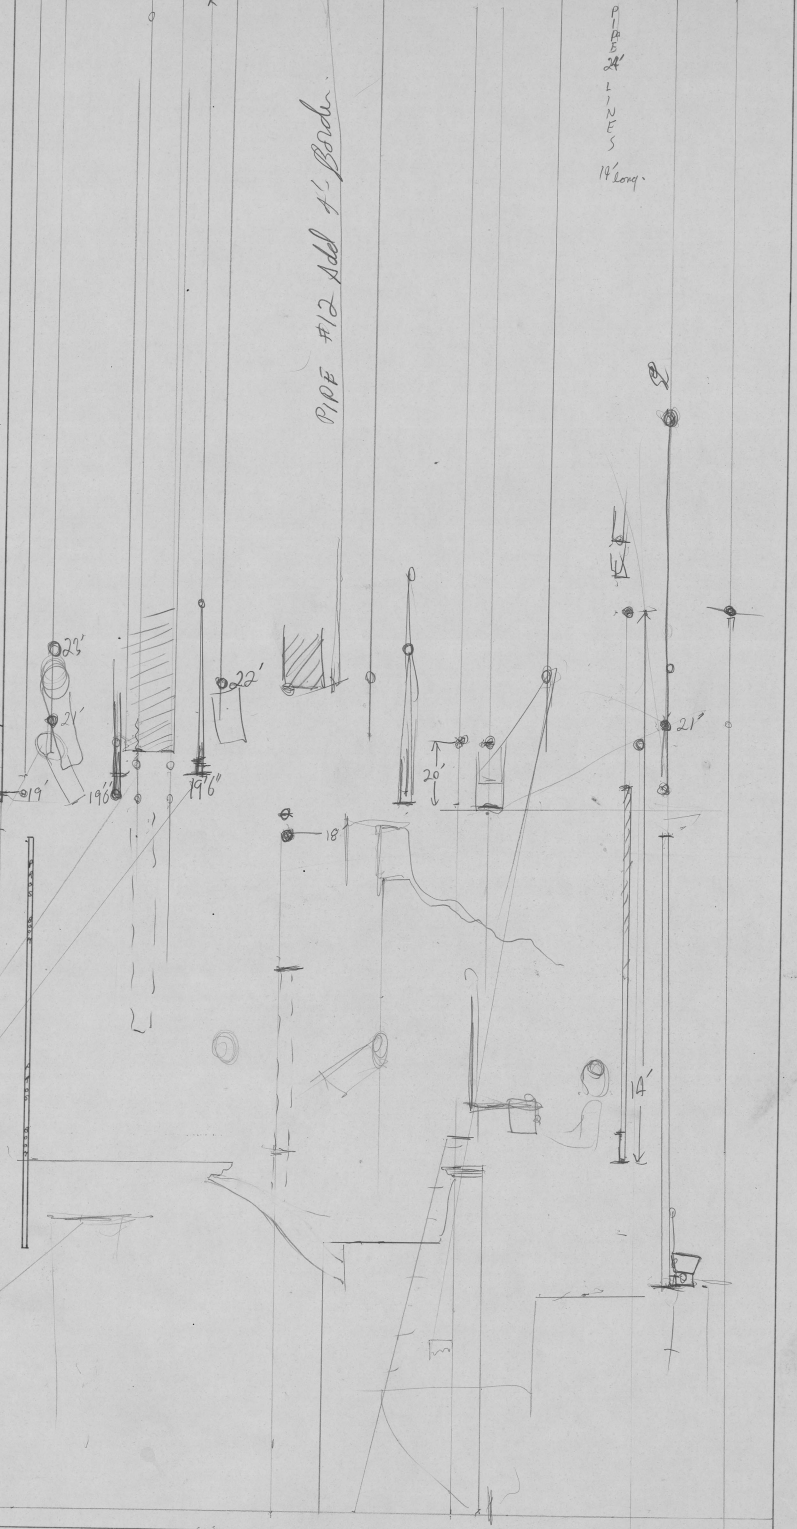


REVISED FEB. 1987
David B. Argue

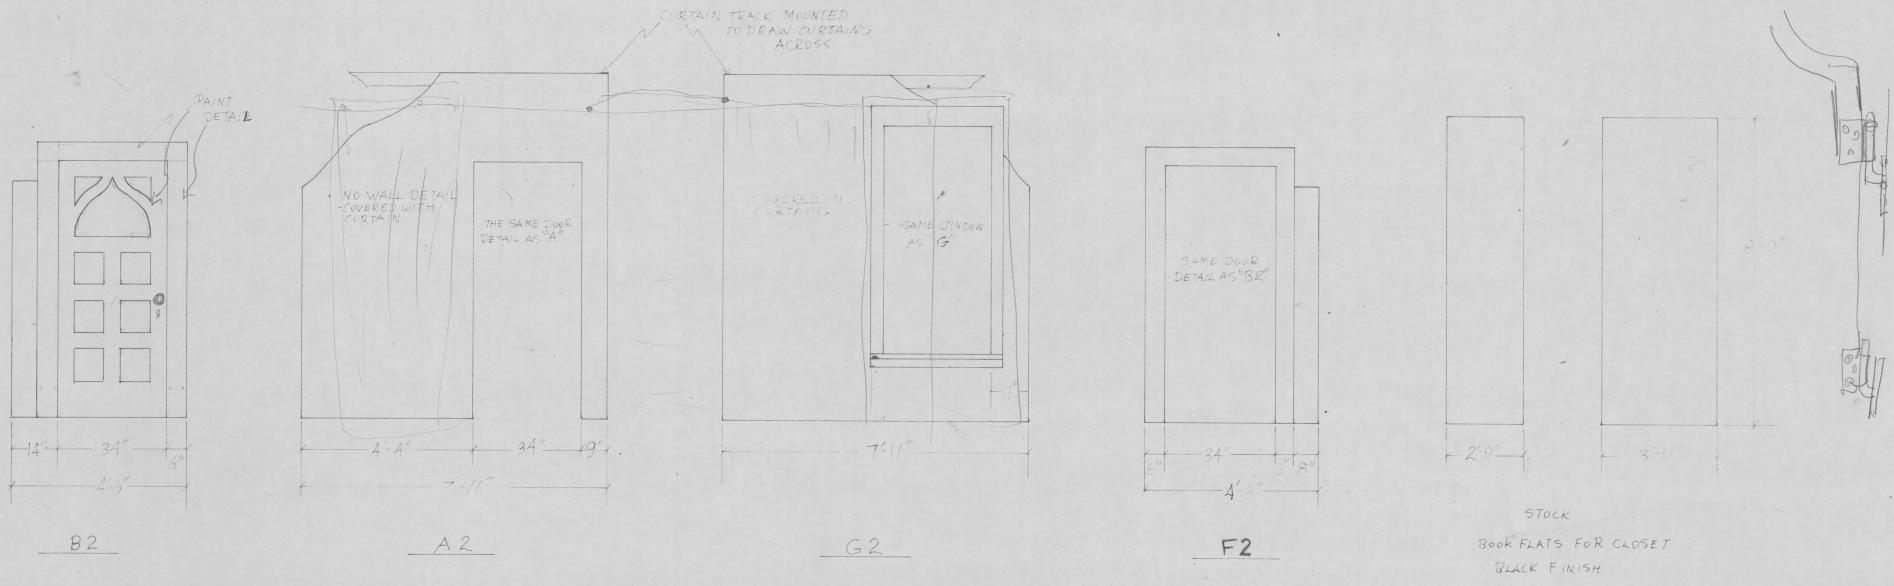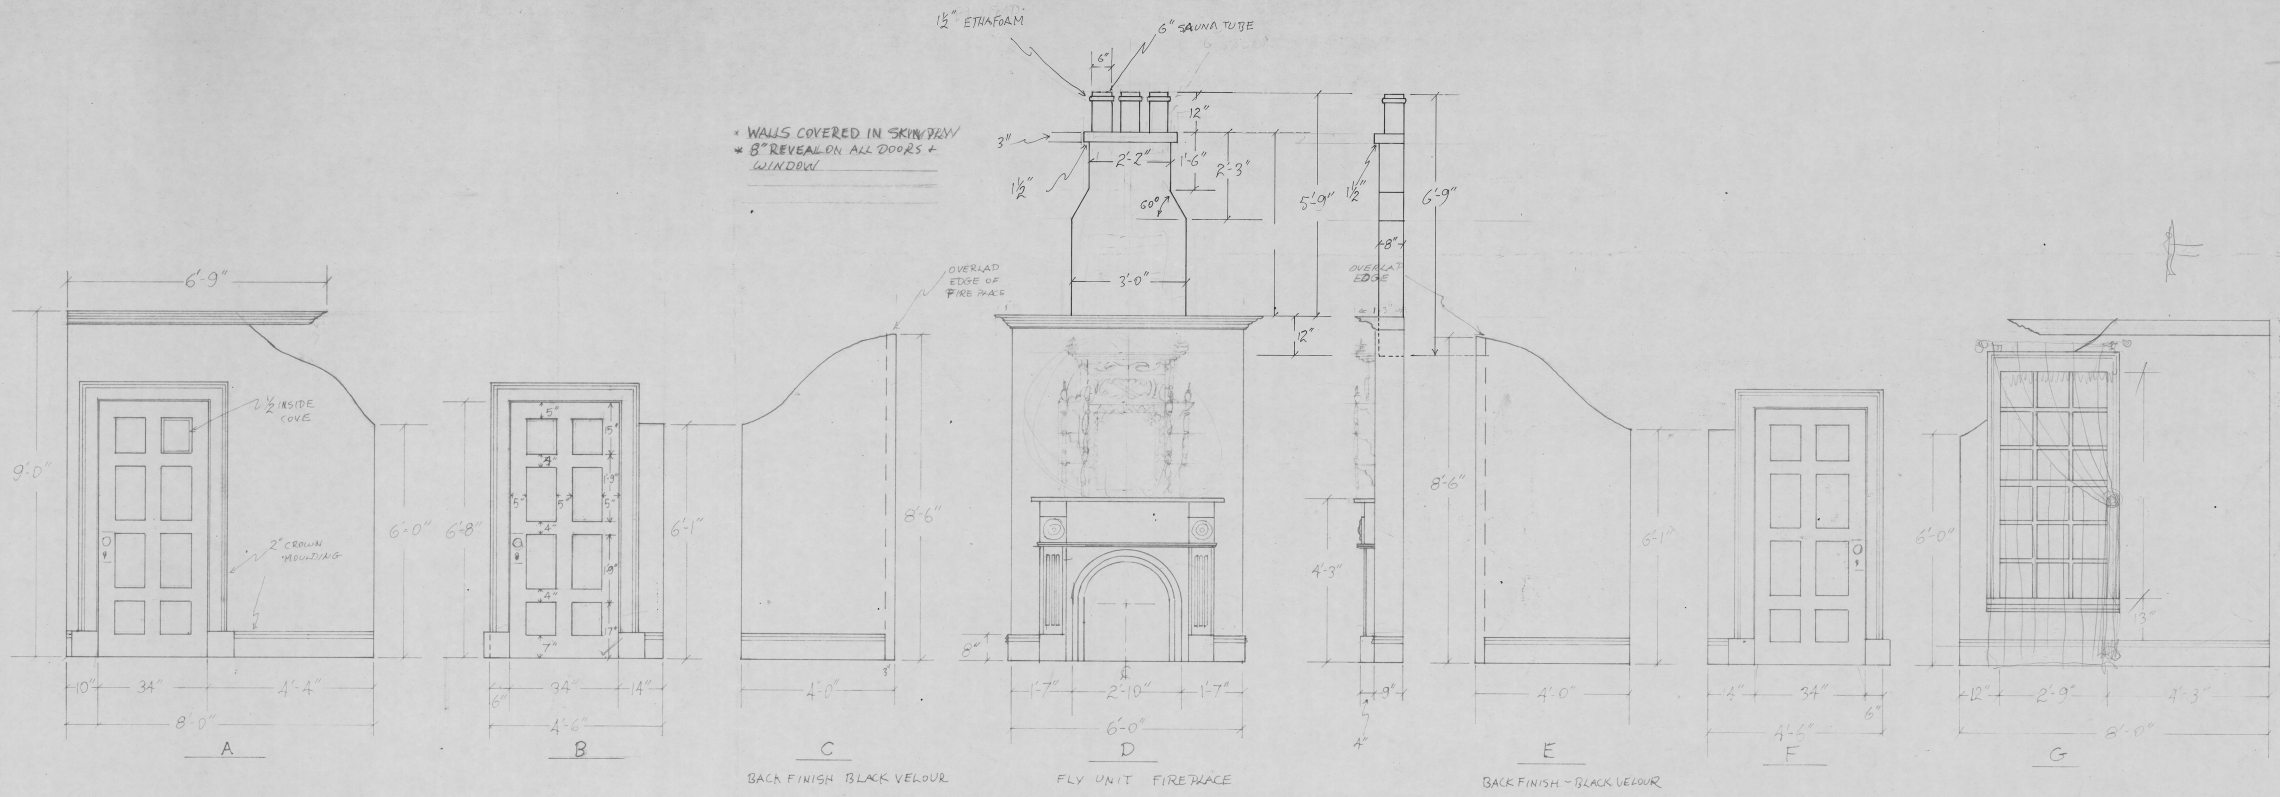

NEPTUNE THEATRE
 SHERLOCK HOLMES
 DIR. R. DUZOUNIAN
 DESIGN S.J. DEGENSTEIN
 DATE AUG 2/87 SCALE 1/2"=1'-0"
 FLAT ELEVATIONS

HED

- 26 CYC
- 25 CYC LX
- 24 LONDON SKYLINE
- 23 BLACK LIM
- 22 BRIDGE
- 21
- 20 LX
- 19
- 18 FIRE PLACE
- 17 FIRE WAKE
- 16
- 15
- 14 LX
- 13 LEGS 16" off E
- 12 TABLES
- 11 MALLACCH
- 10
- 9 LX
- 8 LEGS 15" off E
- 7
- 6
- 5 WHITE TRIM
- 4 LEGS 13" off E
- 3 LX
- 2 MAIN CHAIRS
- 1 FIRE CURTAIN

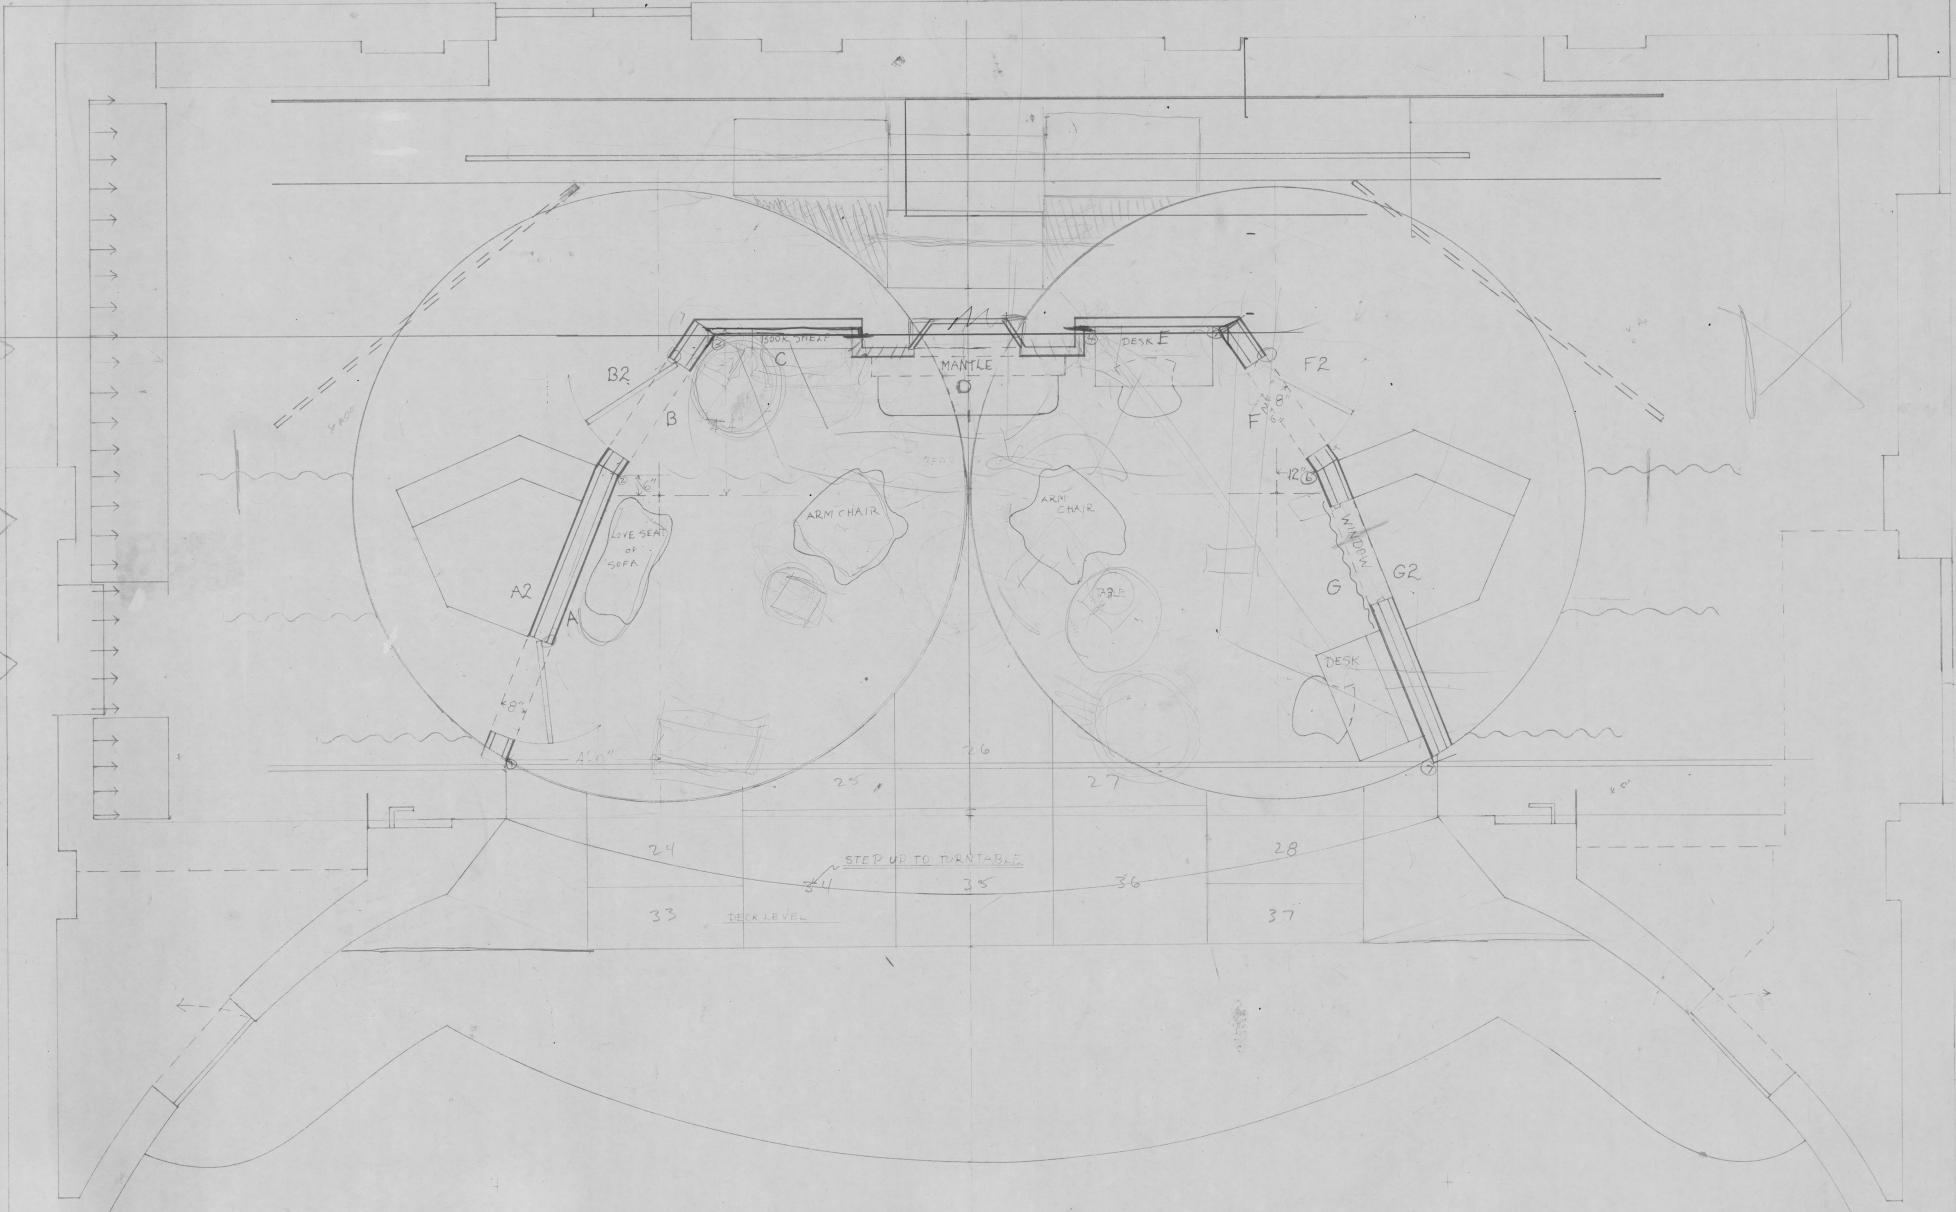

NEPTUNE THEATRE
 GROUND PLAN
 SHERLOCK HOLMES
 DIR ROUZOUNIAN
 DESIGN S J DEGENSTEIN
 JULY 31/87 SCALE 1/2" = 1'-0"

LADDER
 25" x 53"

7-30