



- 29 CEILING LEGS
- 28 GERMAN SK
- 27 GERMAN SL
- 26 CEILING
- 25 SCANNING LEGS
- 24
- 23 LX TRAFFER
- 22 BORDER
- 21 US WALL
- 20
- 19 LX 4
- 18
- 17
- 16 LEGS
- 15 WALL
- 14 BORDER
- 13
- 12 LX 3
- 11
- 10
- 9 LX 2
- 8
- 7 BORDER
- 6
- 5 HEADER FLY
- 4 LX 1
- 3
- 2 BORDER
- 1 FIRE CURTAIN

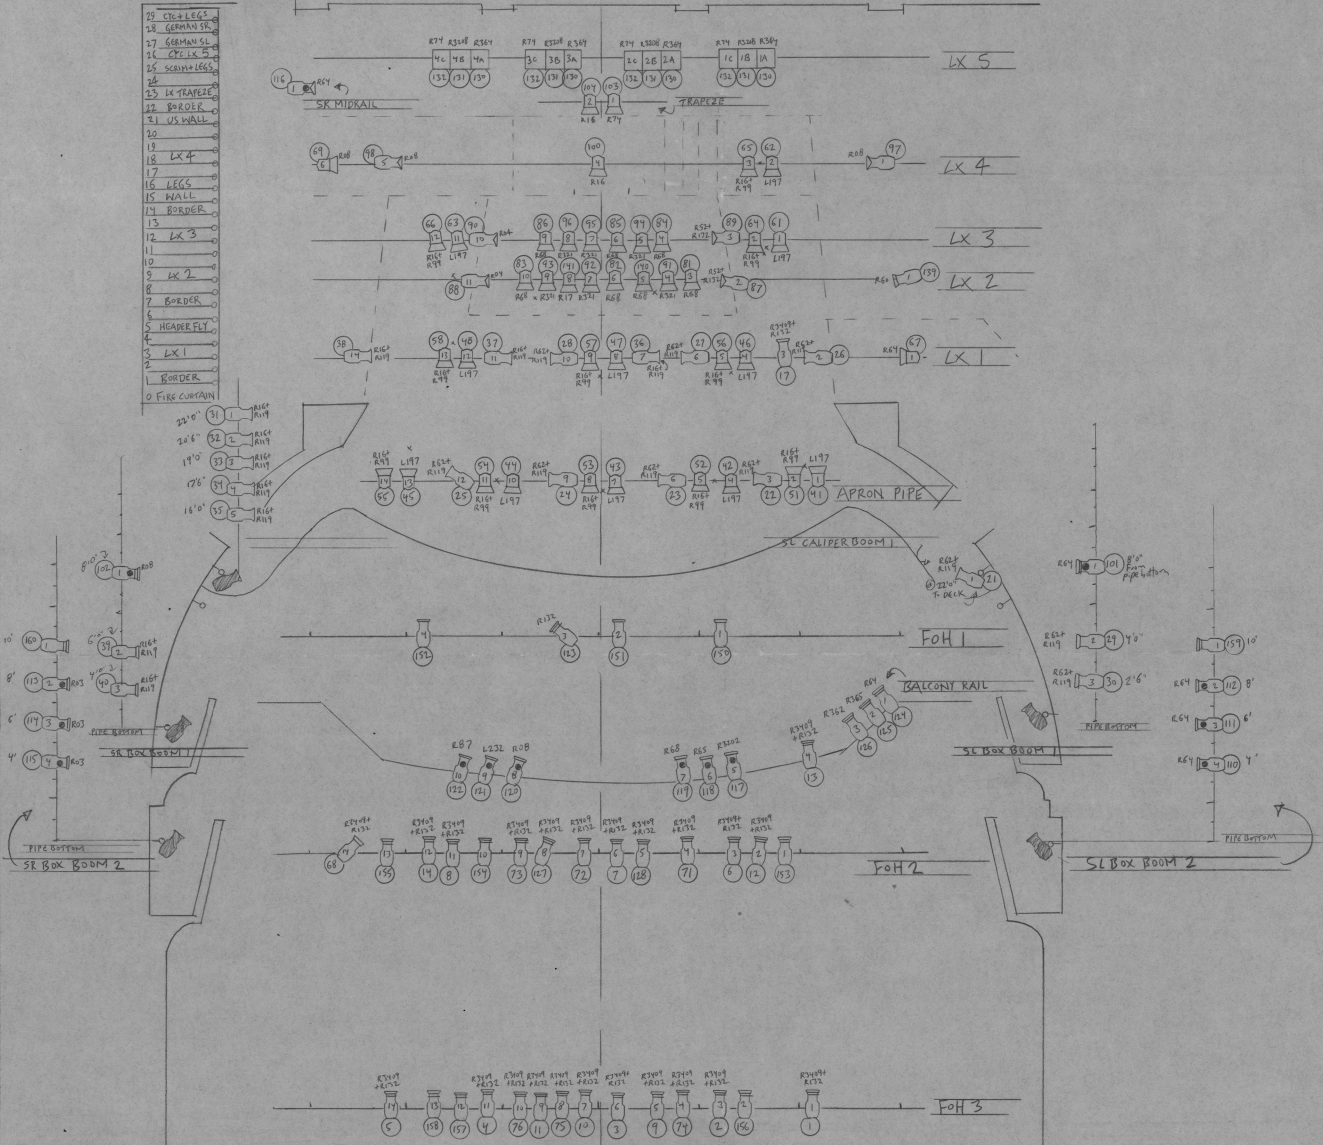


LEGEND		
SYMBOL	INSTRUMENT	#USED
	SOURCE 19°	29/47
	SOURCE 26°	27/55
	SOURCE 36°	18/57
	SOURCE 50°	7/5
	FRESNEL	41/47
	IRIS 3	4/4

WHITE GEL  
  
 CHANNEL G.00


**RABBIT HOLE**  
 NEPTUNE THEATRE - FOUNTAIN HALL  
 LIGHT PLOT  
 DIRECTOR DARYL CLOERN  
 SET DESIGN DARYL MORRIS-FOUNTNEY  
 LIGHT DESIGN LEIGHANN JARDY  
 DRAW DATE FEB. 17, 2010  
 SCALE: 1/4" = 1'0"

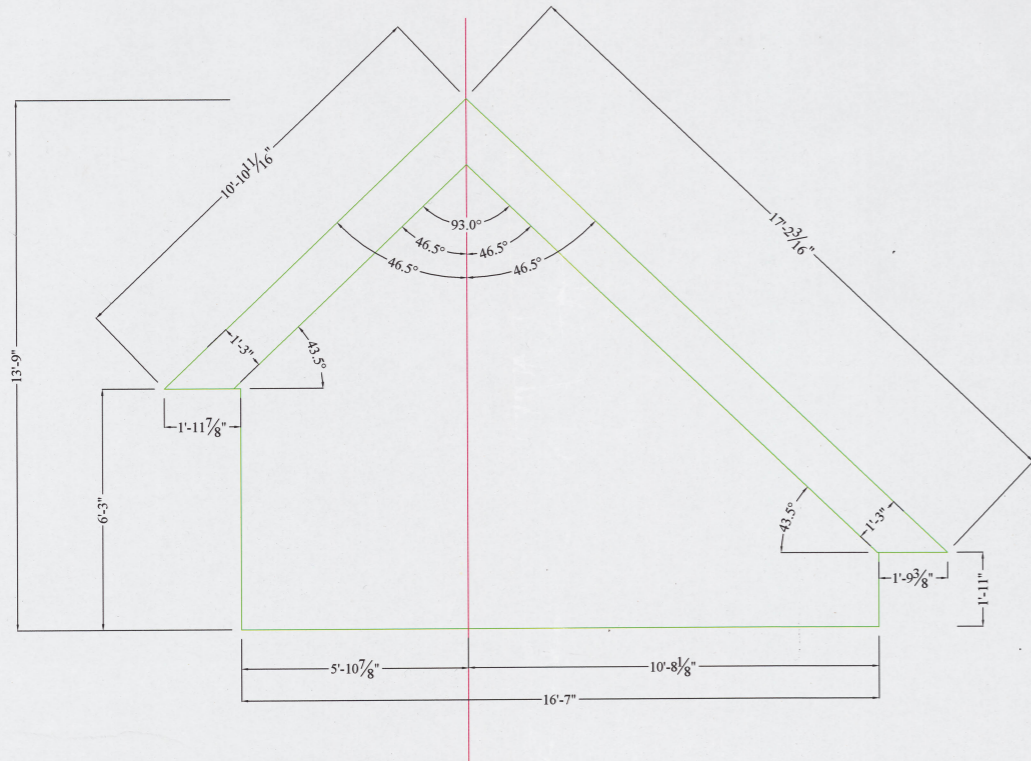

UPSTAGE FLAT (FLAT D)  
HALLWAY/WINDOW FLAT

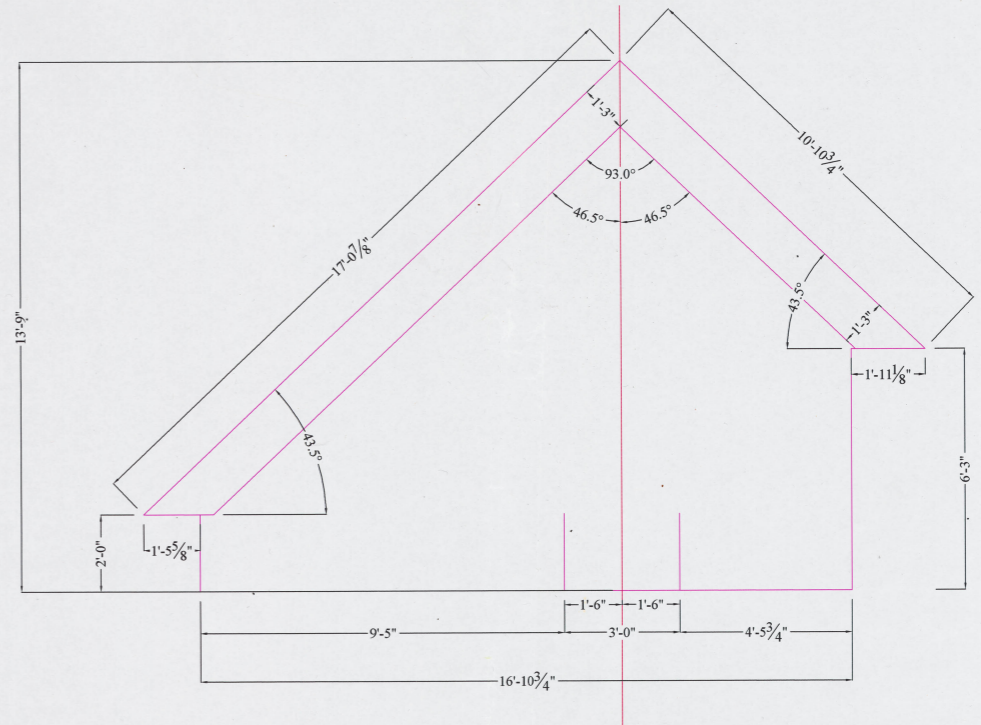


MIDSTAGE FLAT (FLAT E)  
BOY'S BEDROOM

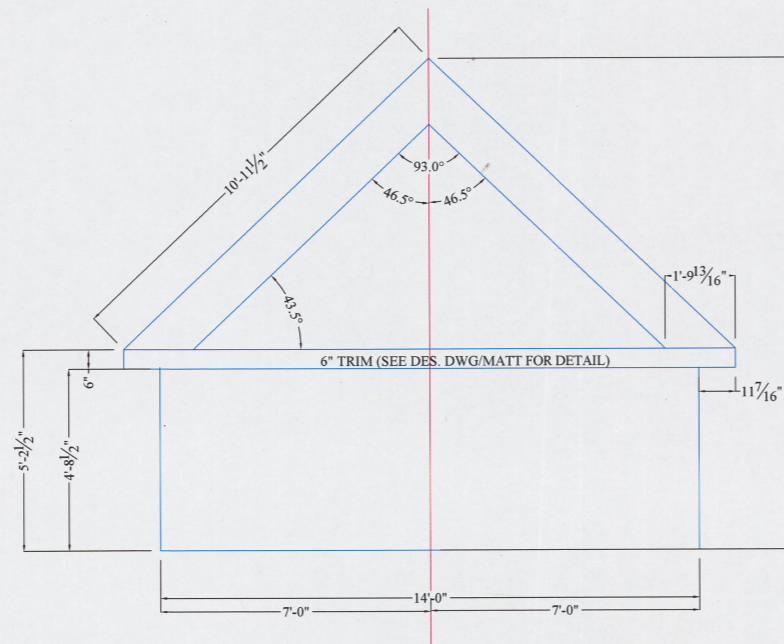

DOWNSTAGE STAGE FLAT  
HOUSE FACADE (FLY PIECE)

25 20 15 10 5 0 5 10 15 20 25 30 35

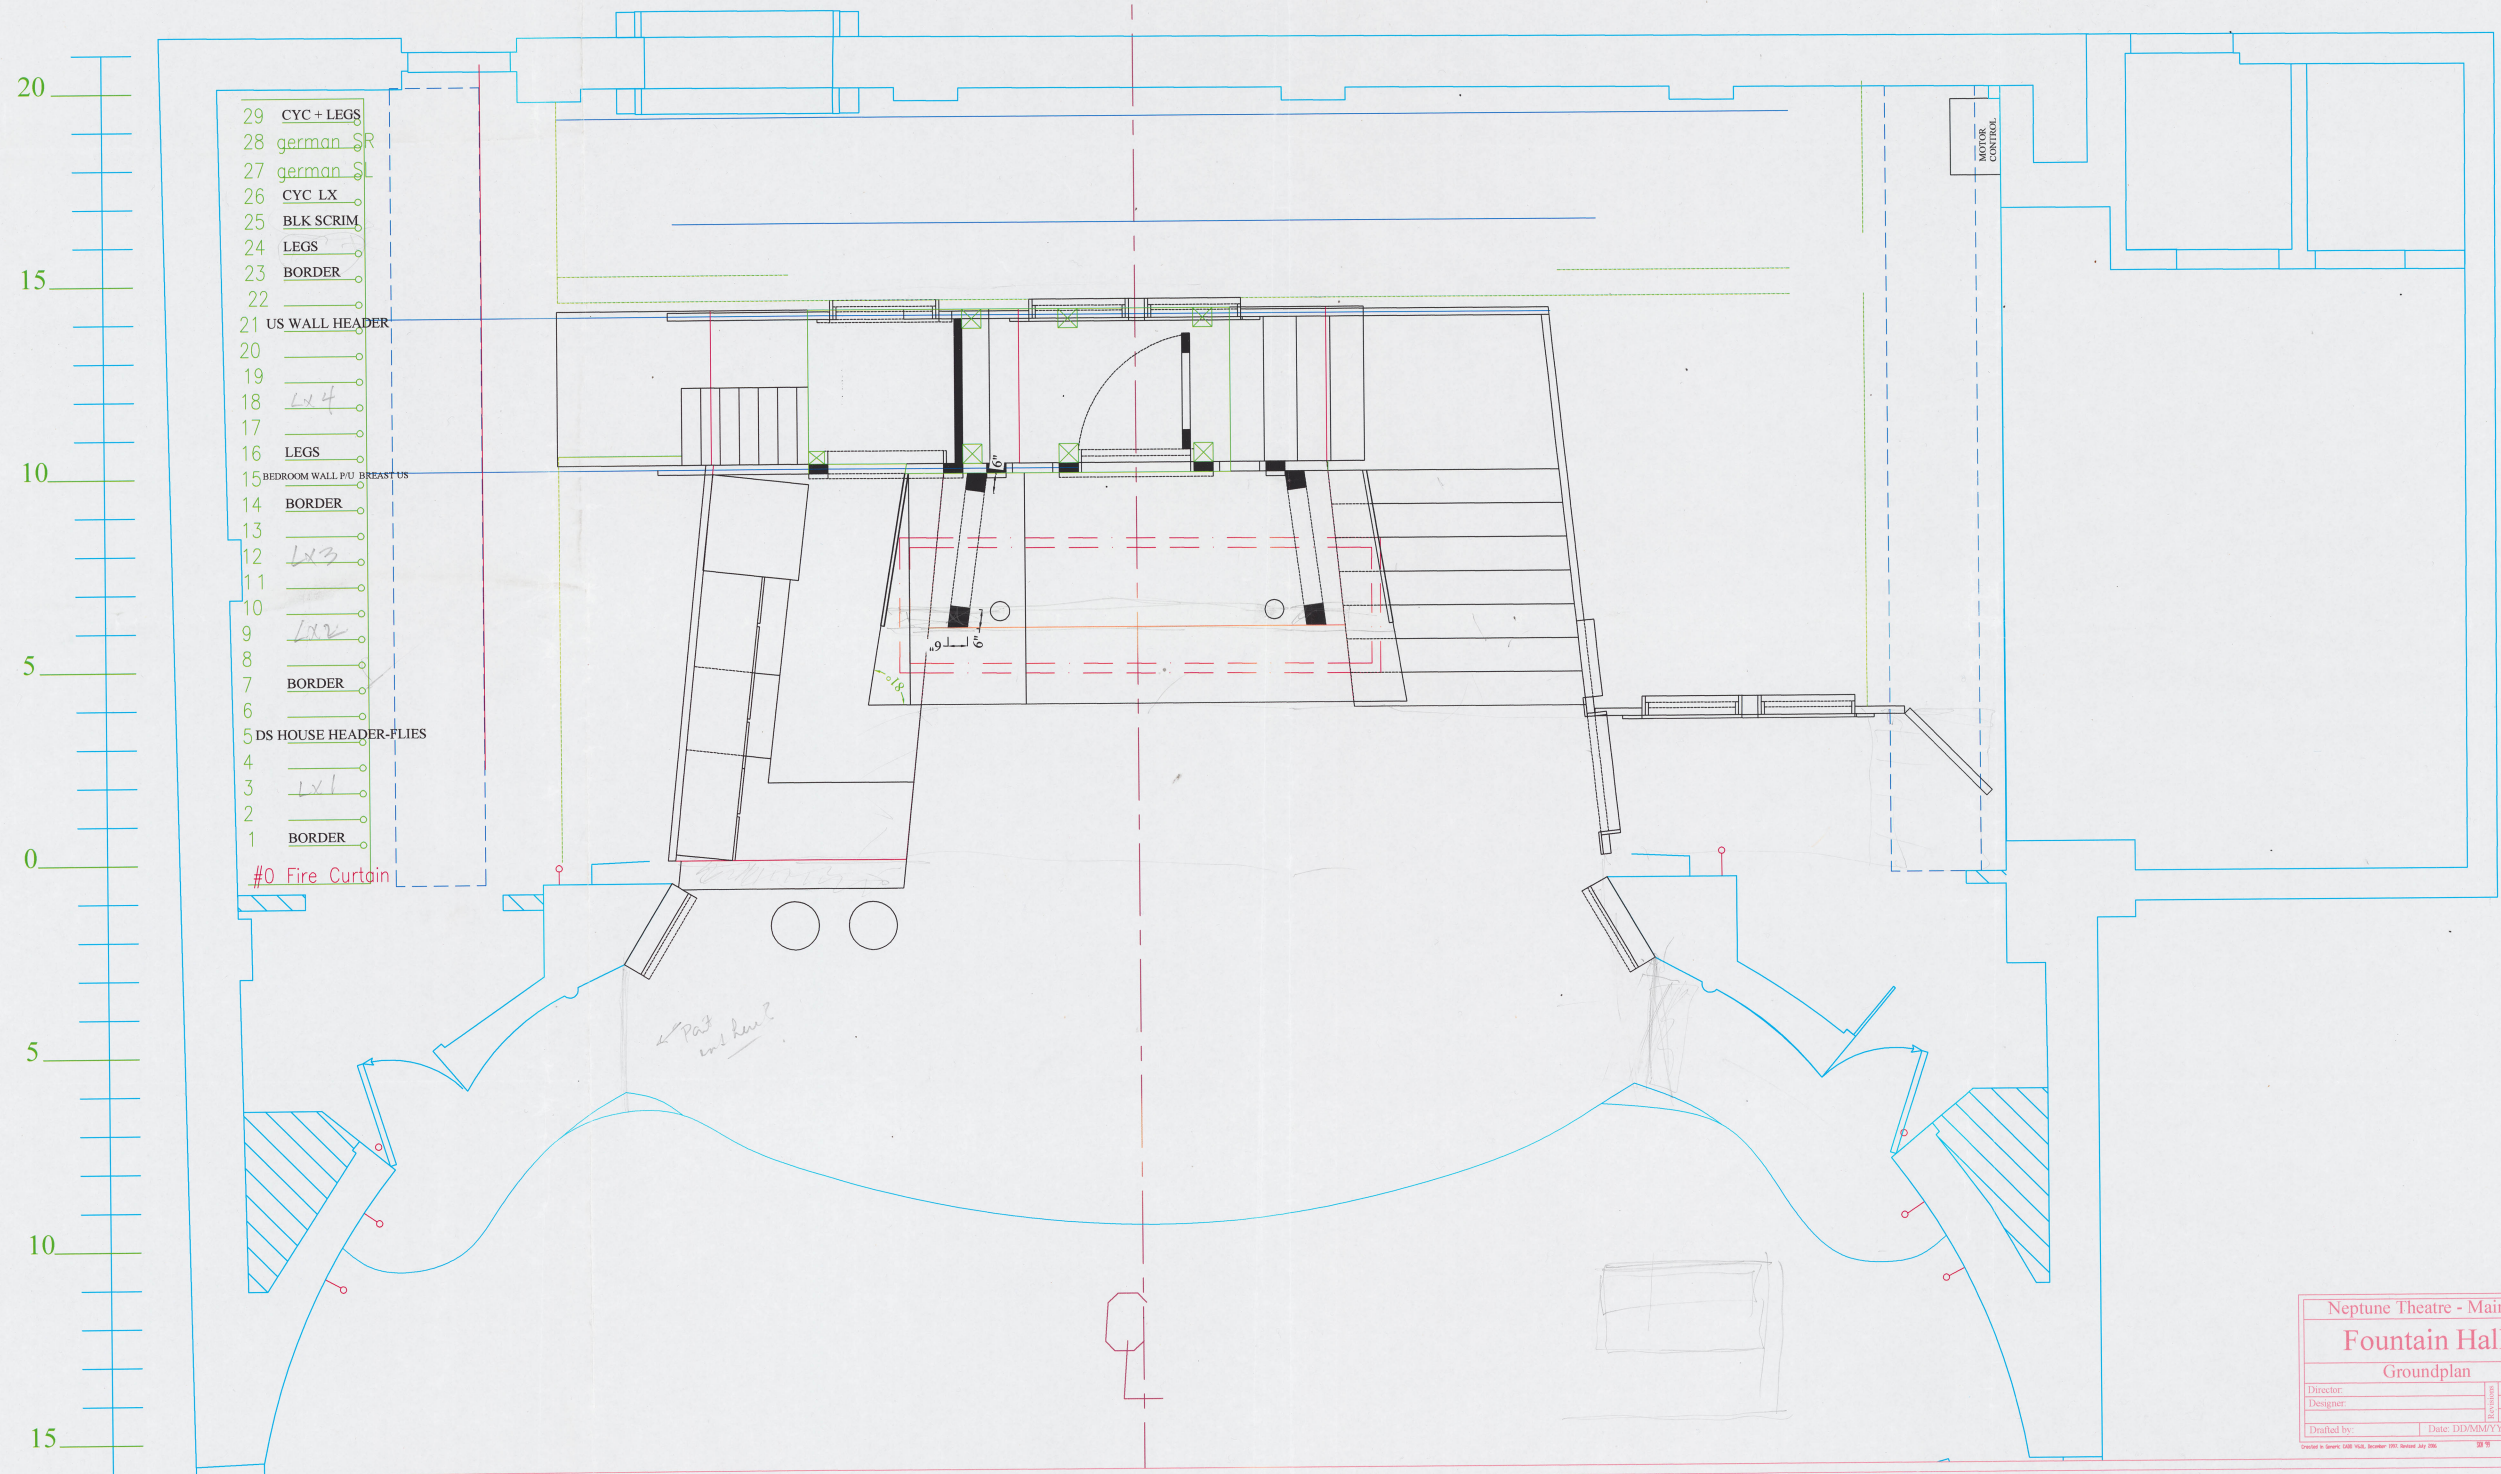



- 29 CYC + LEGS
- 28 german SR
- 27 german S
- 26 CYC LX
- 25 BLK SCRIM
- 24 LEGS
- 23 BORDER
- 22
- 21 US WALL HEADER
- 20
- 19
- 18 Lx4
- 17
- 16 LEGS
- 15 BEDROOM WALL PU BREAST US
- 14 BORDER
- 13 Lx3
- 12
- 11 Lx2
- 10
- 9
- 8
- 7 BORDER
- 6
- 5 DS HOUSE HEADER-FLIES
- 4
- 3 Lx1
- 2
- 1 BORDER

#0 Fire Curtain

MOTOR CONTROL


Post and line?

Neptune Theatre - Mainstage		Drawing
<b>Fountain Hall</b>		<b>1</b>
Groundplan		of 2
Director:		
Designer:		
Drafted by:	Date: DDMMYY	Scale: 1" = 10'

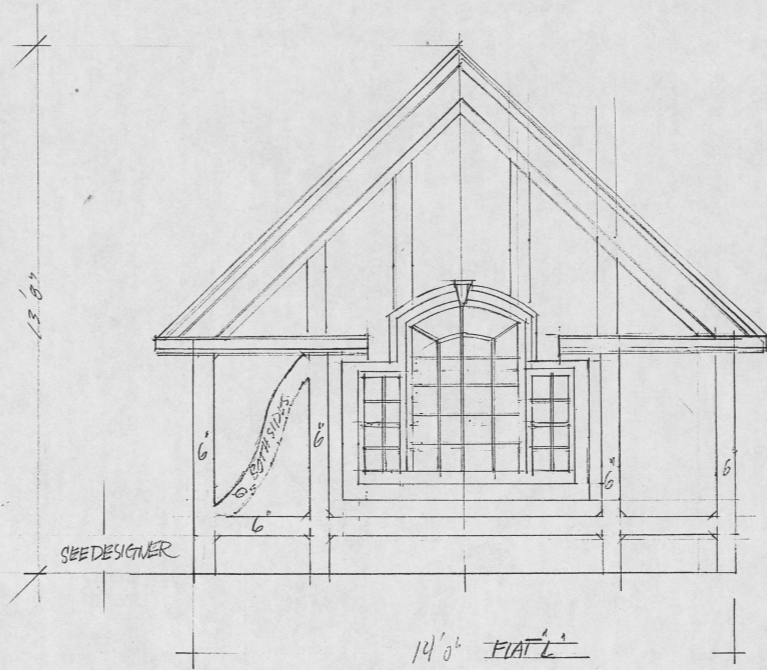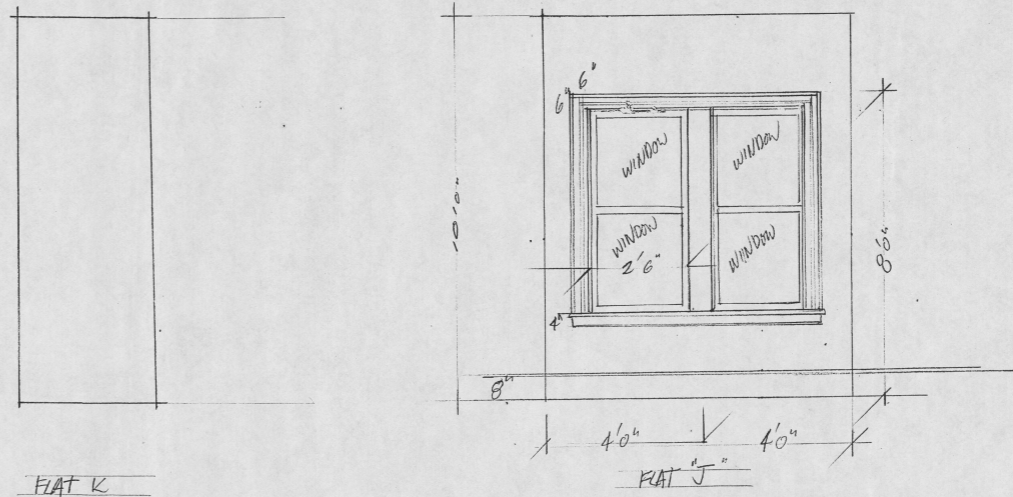


ADDED REVISION JAN 26 2010

THE NEPTUNE THEATRE 2010	MOUNTAIN HALL "RABBIT HOLE"
BY DARYL CLOKAN	DESIGNED BY DARYL CLOKAN
SCALE 1/2" = 1'	ELEVATION

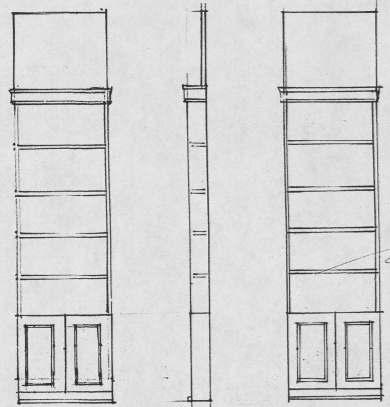

SR BOOKCASE H


SL BOOKCASE I

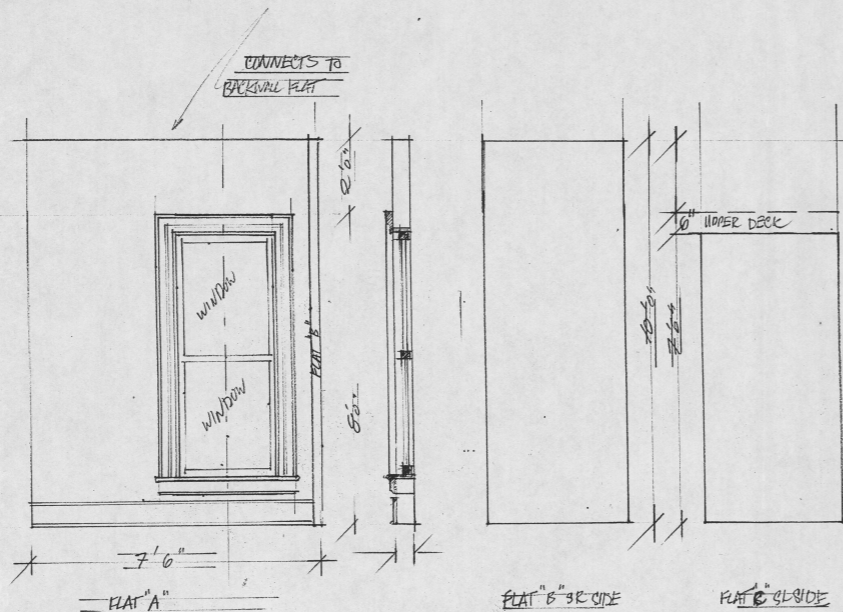


FLAT A

FLAT B BR SIDE

FLAT C SLIDE

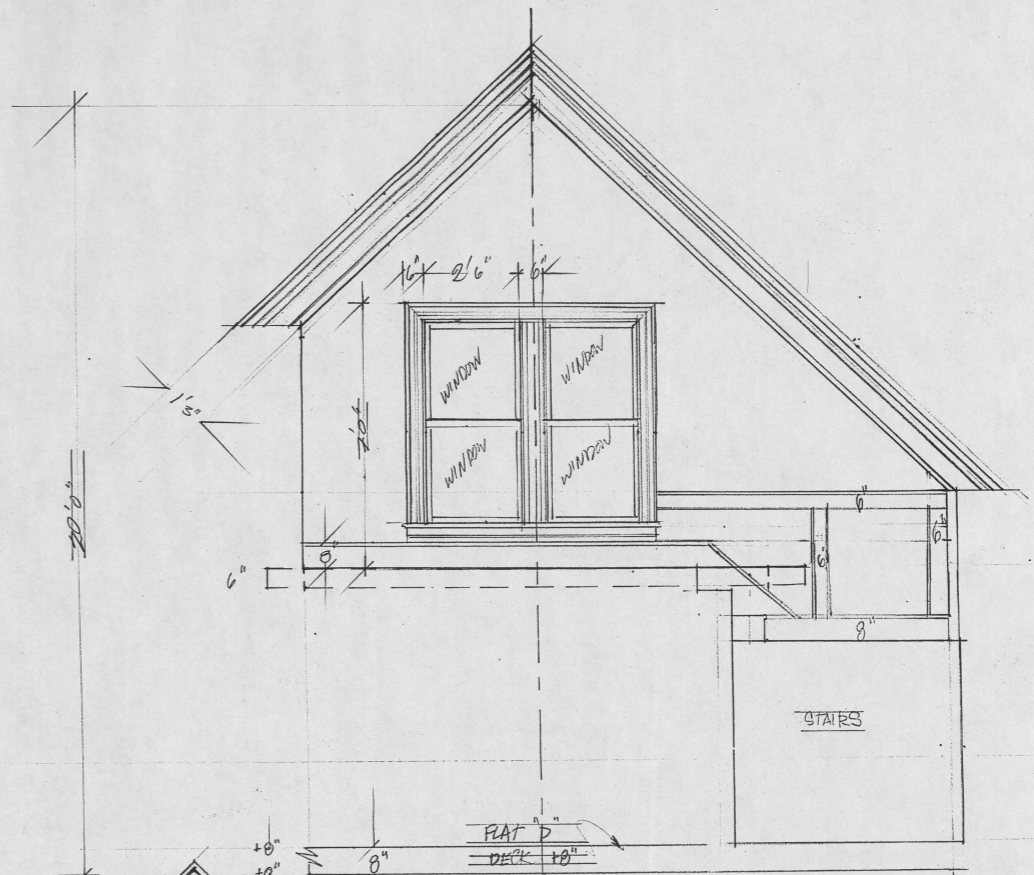


FLAT D

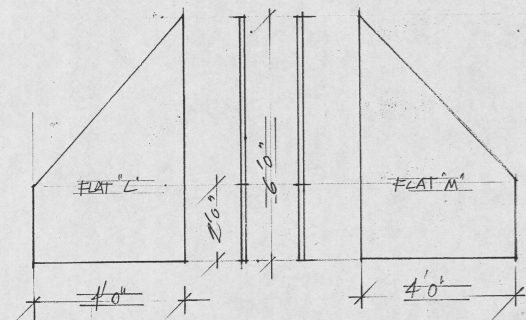

FLAT L


FLAT M

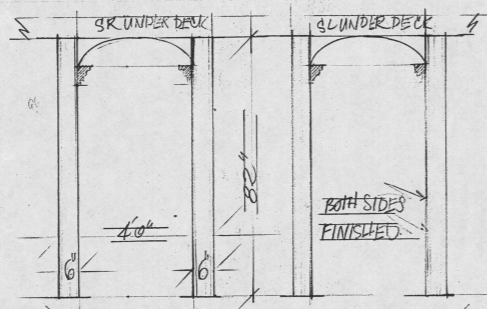


SR UNDER DECK

SL UNDER DECK

BOTH SIDES FINISHED

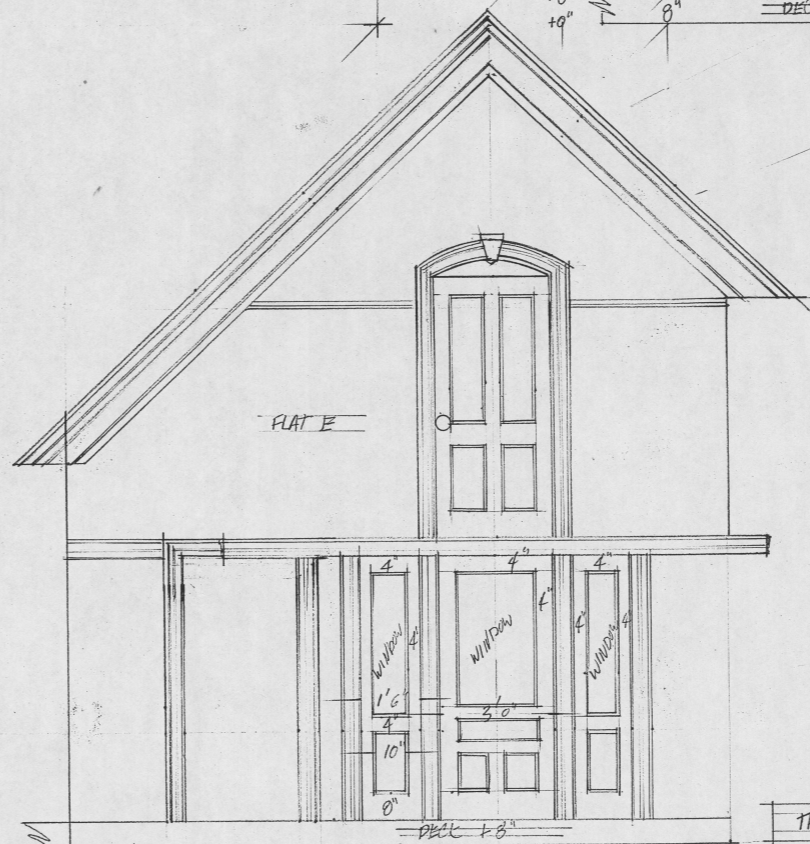

FLAT E

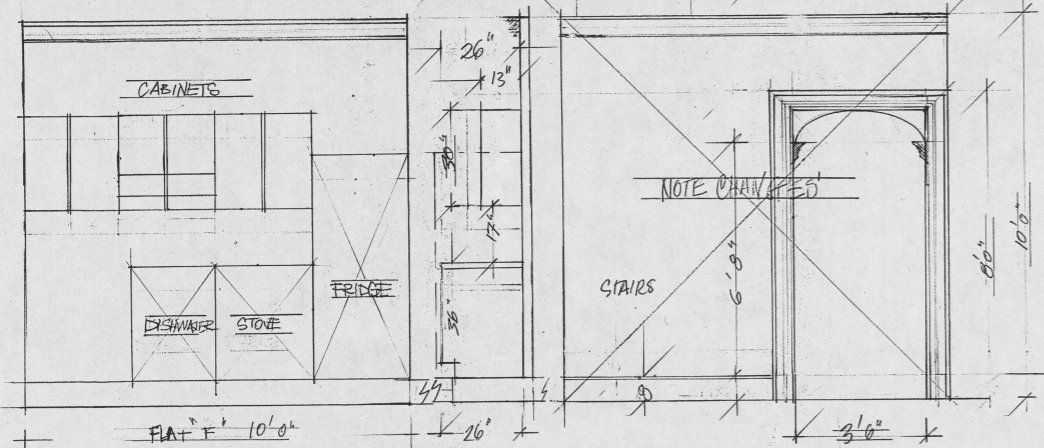

CABINETS

DISHWASHER


STONE

FRIDGE

NOTE CHANGES


STAIRS

FLAT F 10'0"

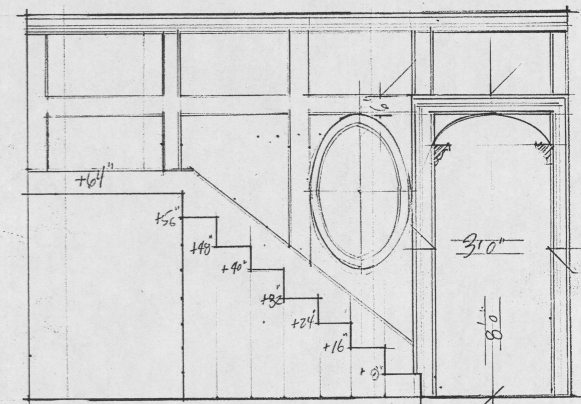

FLAT G

THE NEPTUNE THEATRE 2010	FOUNTAIN HALL "RABBIT HOLE"
DIV DARYL CLORAN	DES DAREN POWELL
SOME 1/2" = 1'0"	ELEVATIONS 2/

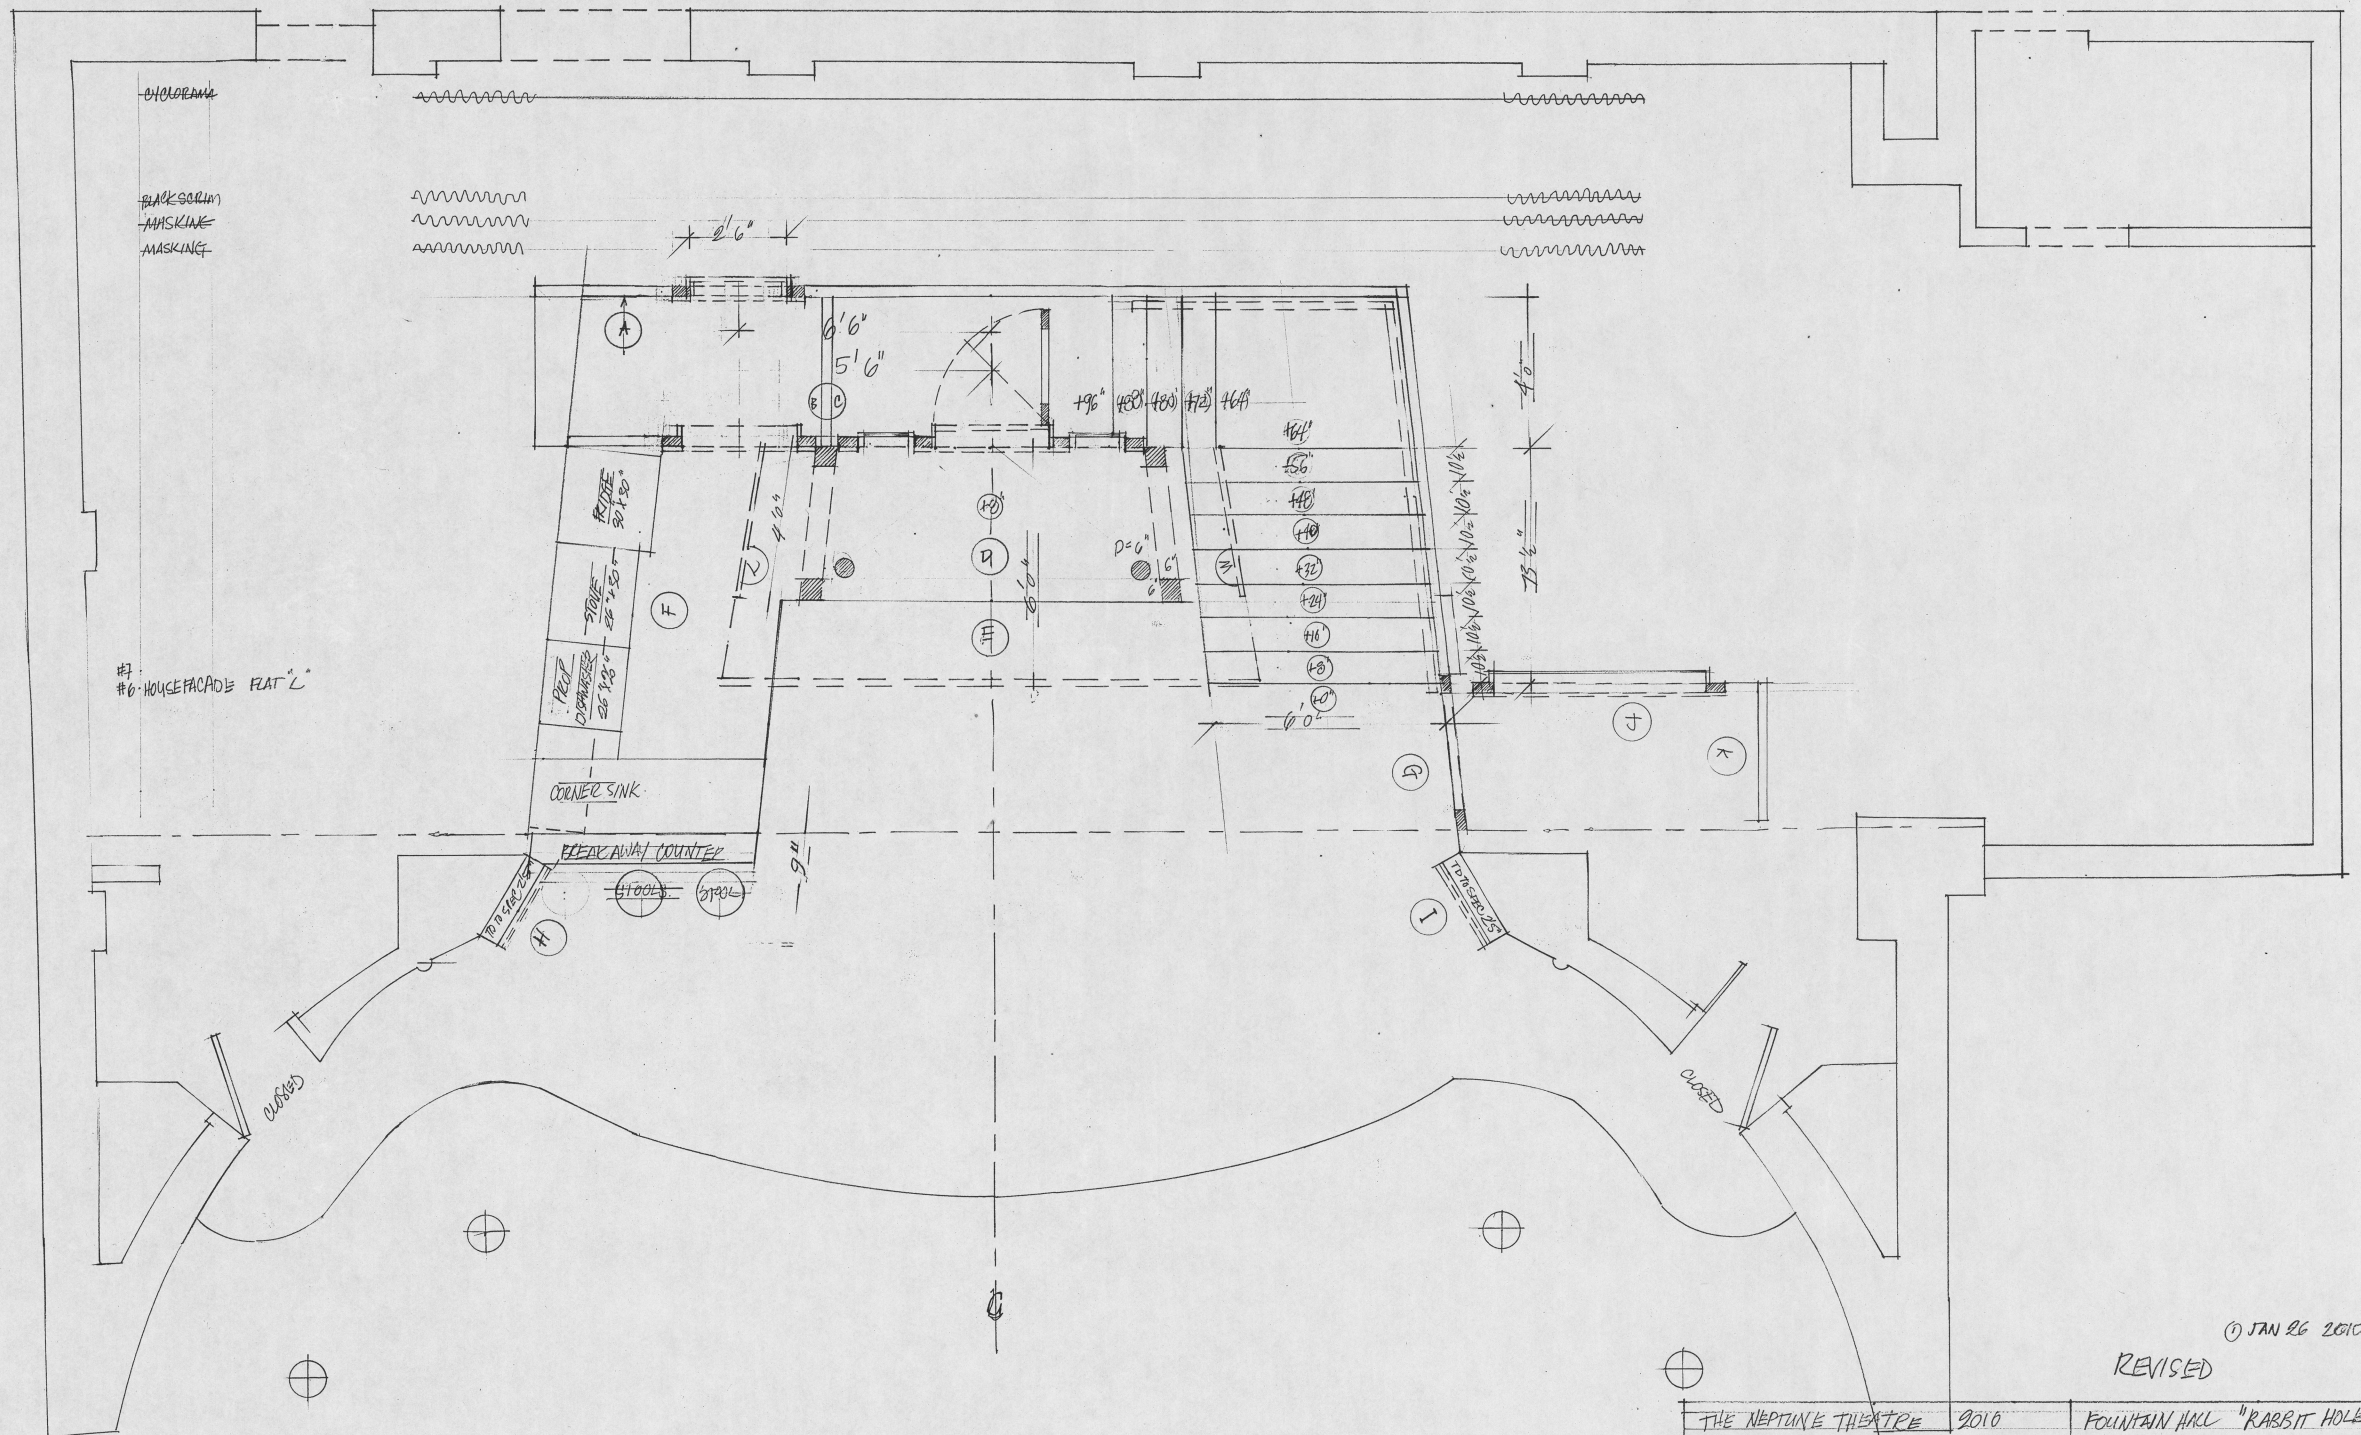

DIAGRAM

BACKSCENE  
MASKING  
MASKING

#1  
#6 HOUSEFACADE PLAT'L

RODGE  
30' x 50'  
STOVE  
25' x 25'  
PROP  
CLOSET  
25' x 25'

CORNER SINK

REAR WALL COUNTER

STOOL STOOL

TOILETS


CLOSED

CLOSED

© JAN 26 2010

REVISED

THE NEPTUNE THEATRE	2010	FOUNTAIN HILL "RABBIT HOLE"
DR. DARRIN CLOZAN	DES. DARRIN PONTALE	SCALE 1/2" = 1'-0"
		GROUND PLAN V

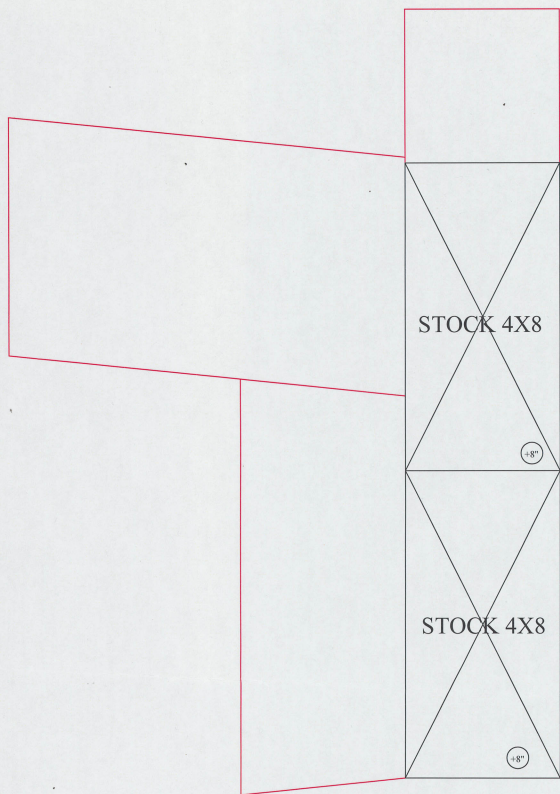


**RABBIT HOLE**

+8" LEVEL  
RISERS D AND E

SCALE  $\frac{1}{2}$ "=1'0  
DATE: JAN 26.10

FOUNTAIN HALL  
CENTRE LINE

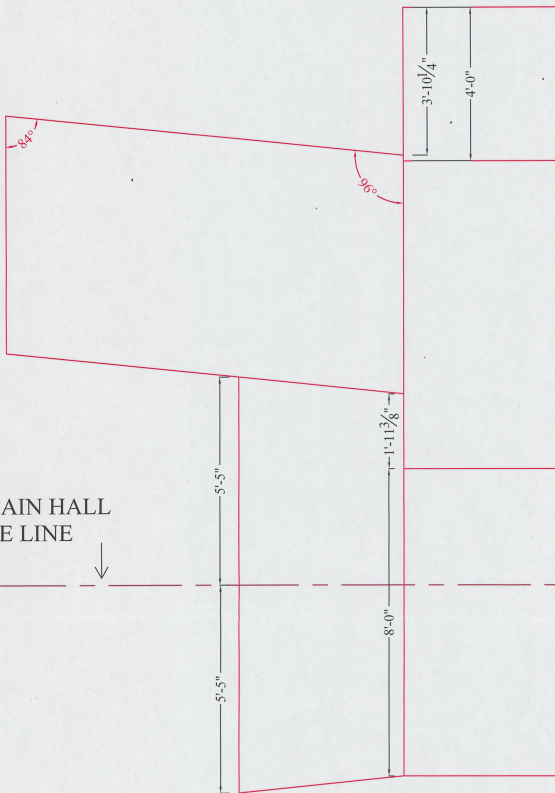


**RABBIT HOLE**

+ 8" LEVEL RISER LAYOUT


SCALE:  $\frac{1}{2}$ "1'0"

DATE: JAN.26.10



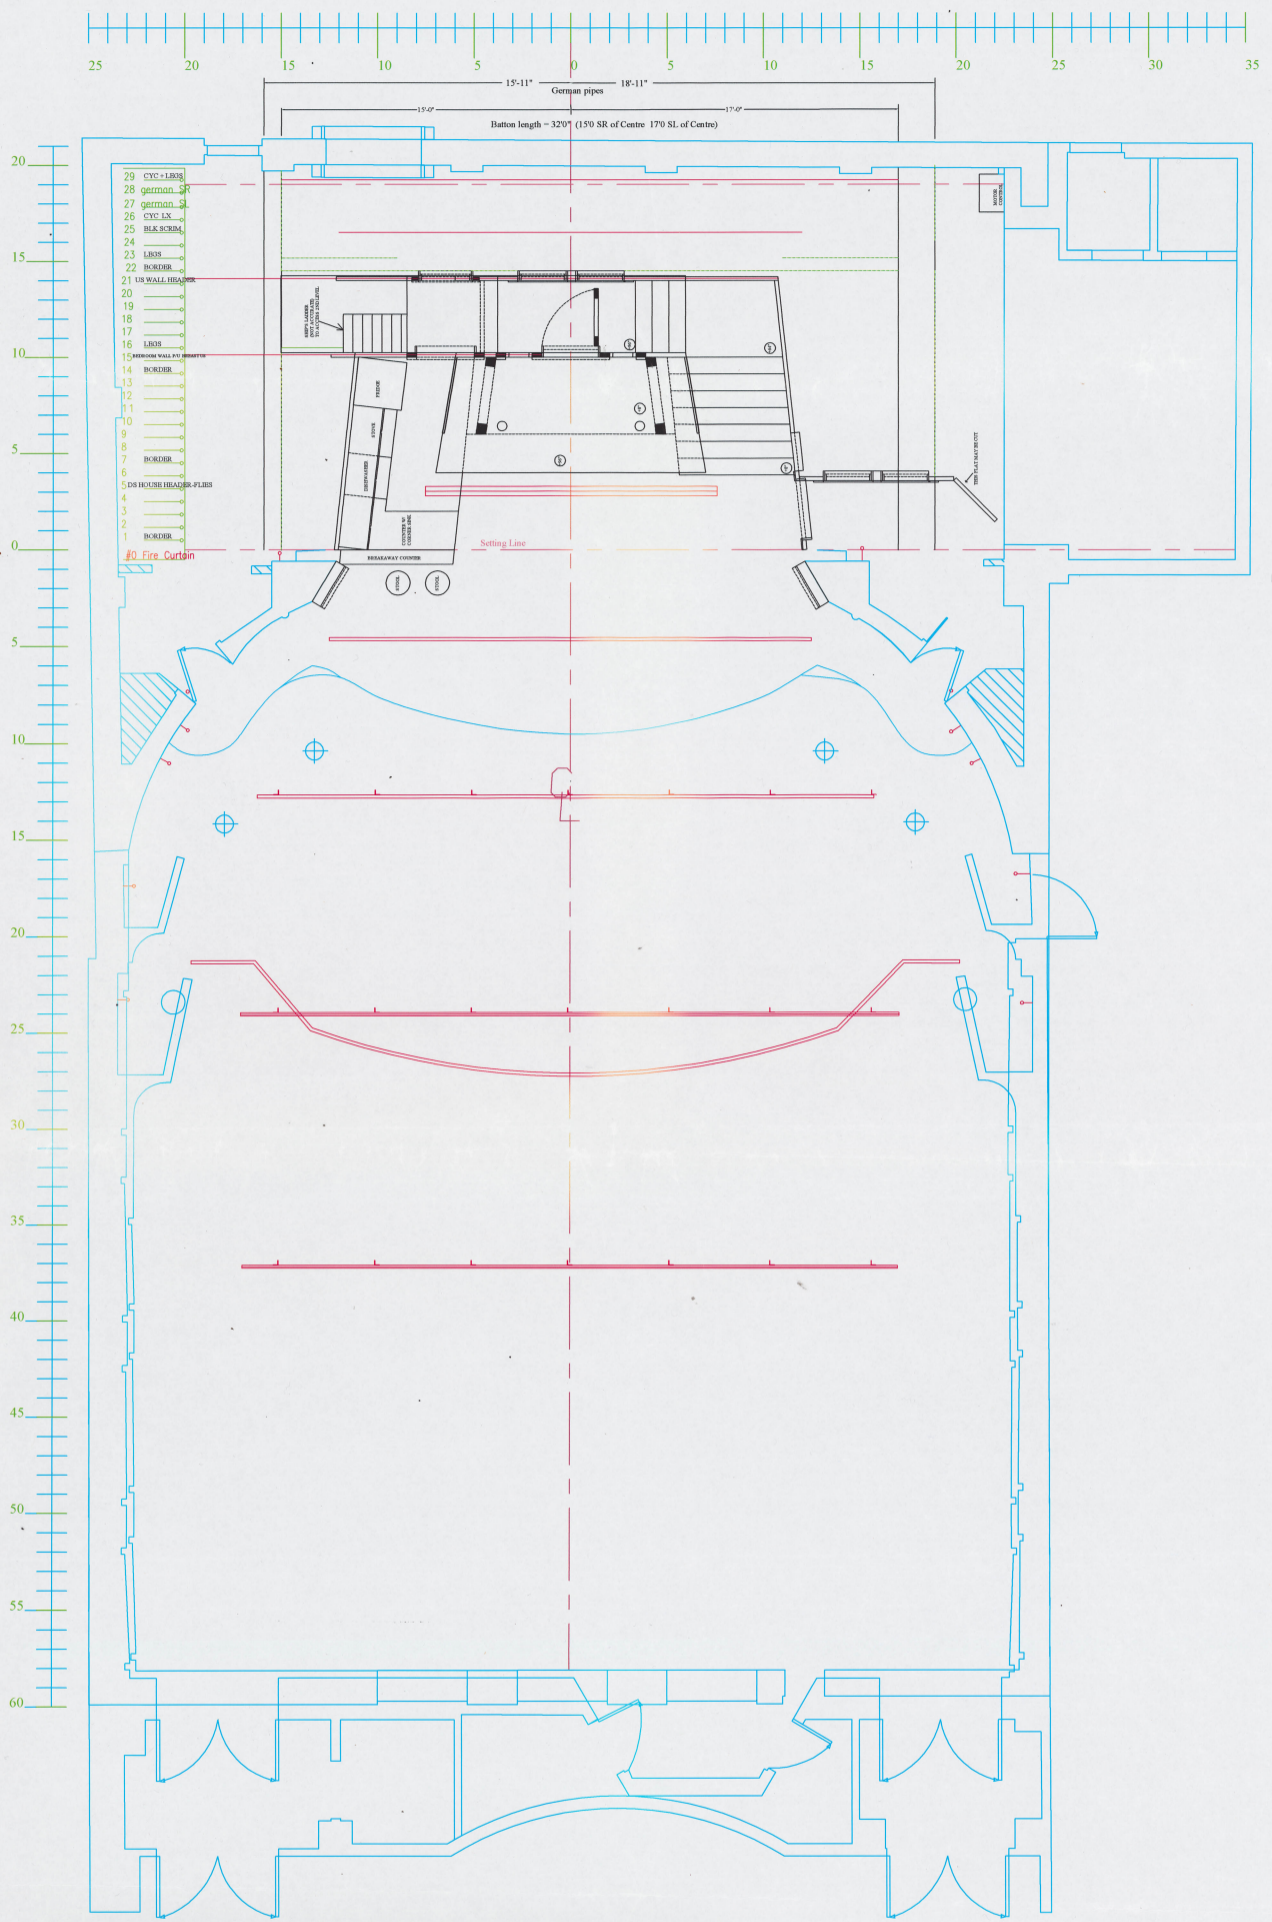

Neptune Theatre - Mainstage  
**RABBIT HOLE** Drawing 1 of 2  
 GROUND PLAN  
 Director: David Closs  
 Designer: D'Arcy Morris-Poulthney  
 Drafted by: EC Date: JAN 29 10 Scale: 1" = 10'  
Copyright © 2010 Neptune Theatre. All Rights Reserved. Neptune Theatre is a 501(c)(3) non-profit organization.

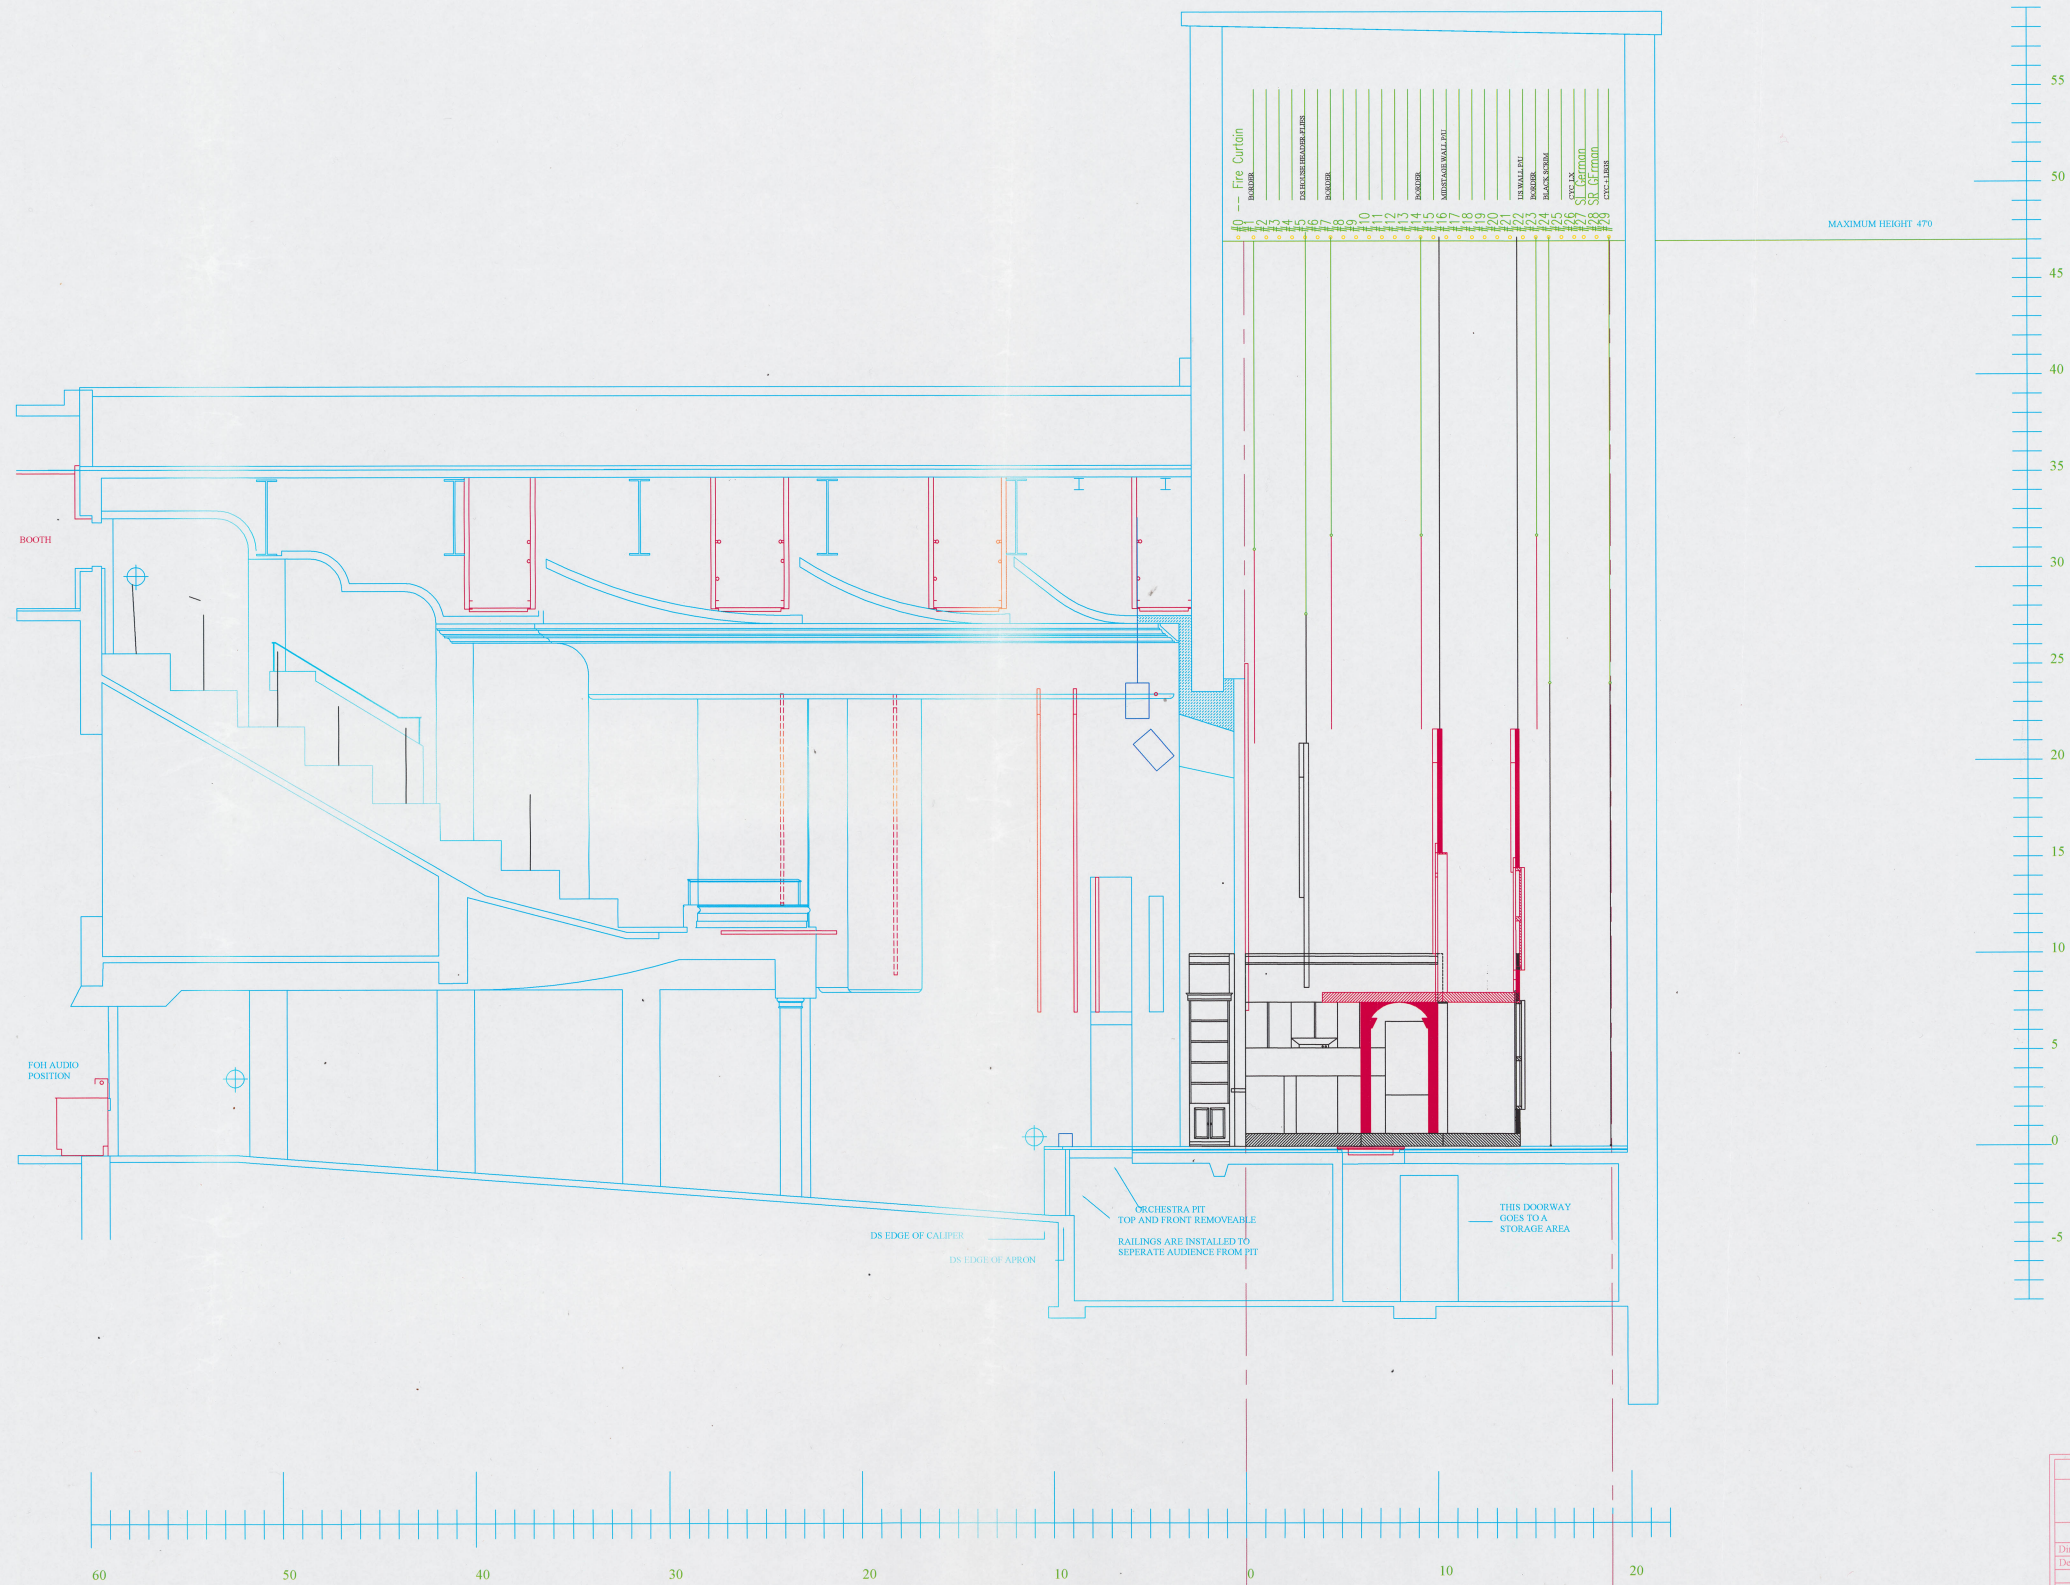

Neptune Theatre - Mainstage	
<b>RABBIT HOLE</b>	Drawing 2
Center Line Section of 2	
Director: Daryl Clavin	Designer: D'Arcy Morris-Poultney
Drafted by: EC	Date: JAN 29 10
Scale: 1/4" = 1'	