



SIDE VIEW

SCALE 1/2" = 1'-0"

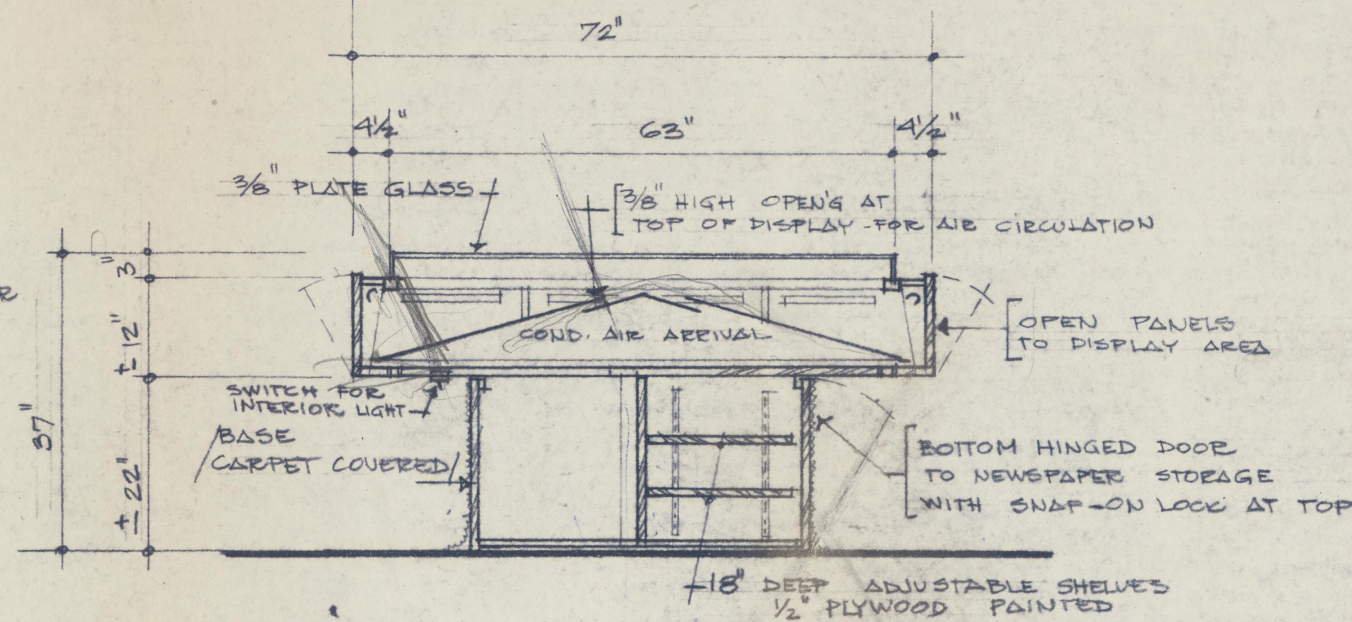


SECTION

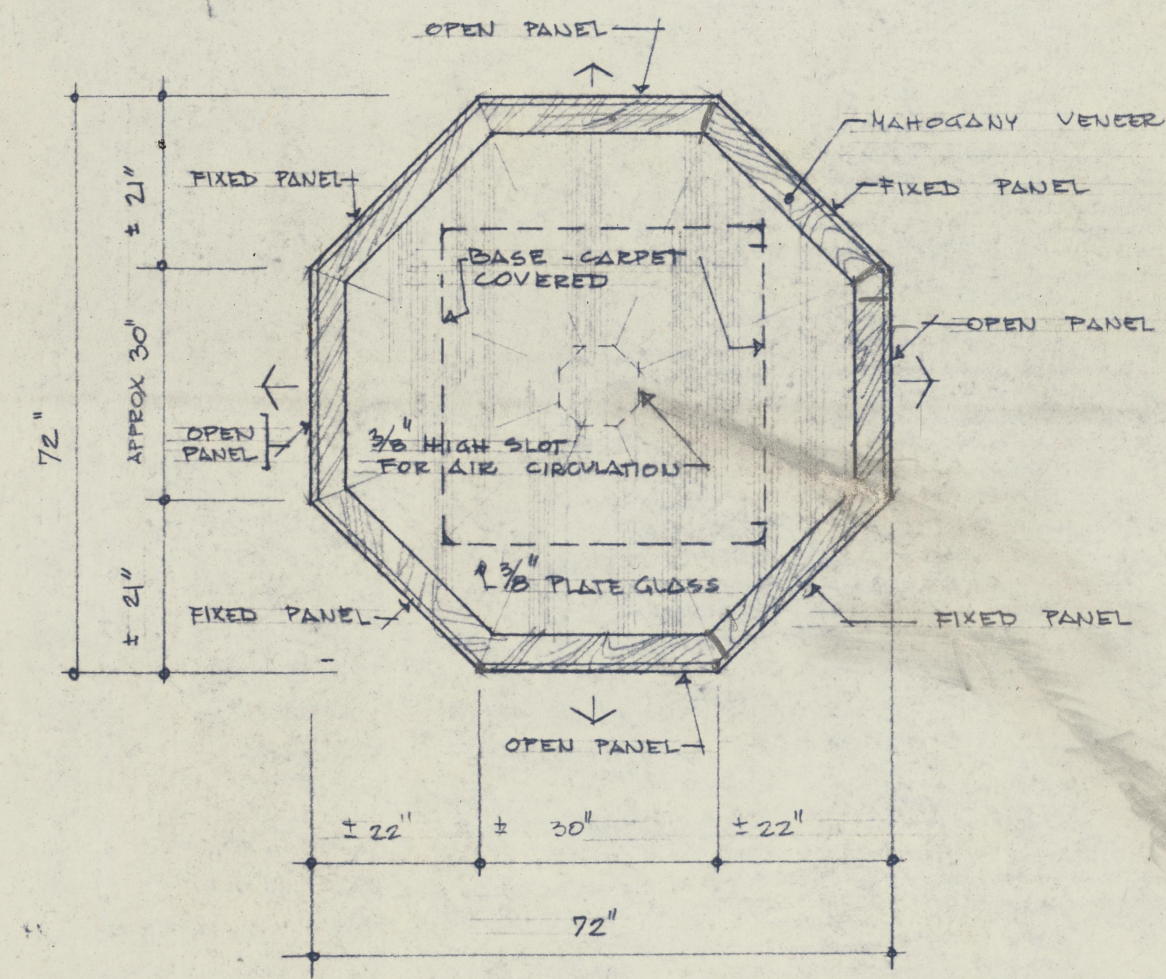


PLAN OF DISPLAY CASE

SCALE 1/2" = 1'-0"

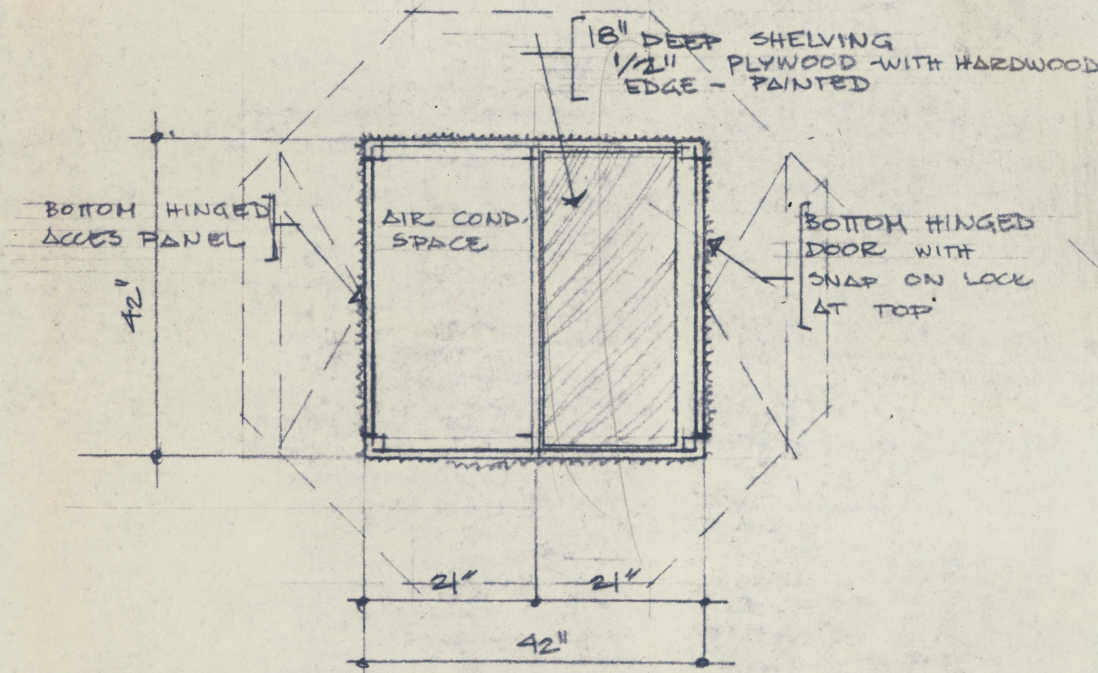

PLAN OF BASE

BASE SHOULD BE COVERED IN SAME CARPET AS FLOOR INSIDE PAINTED

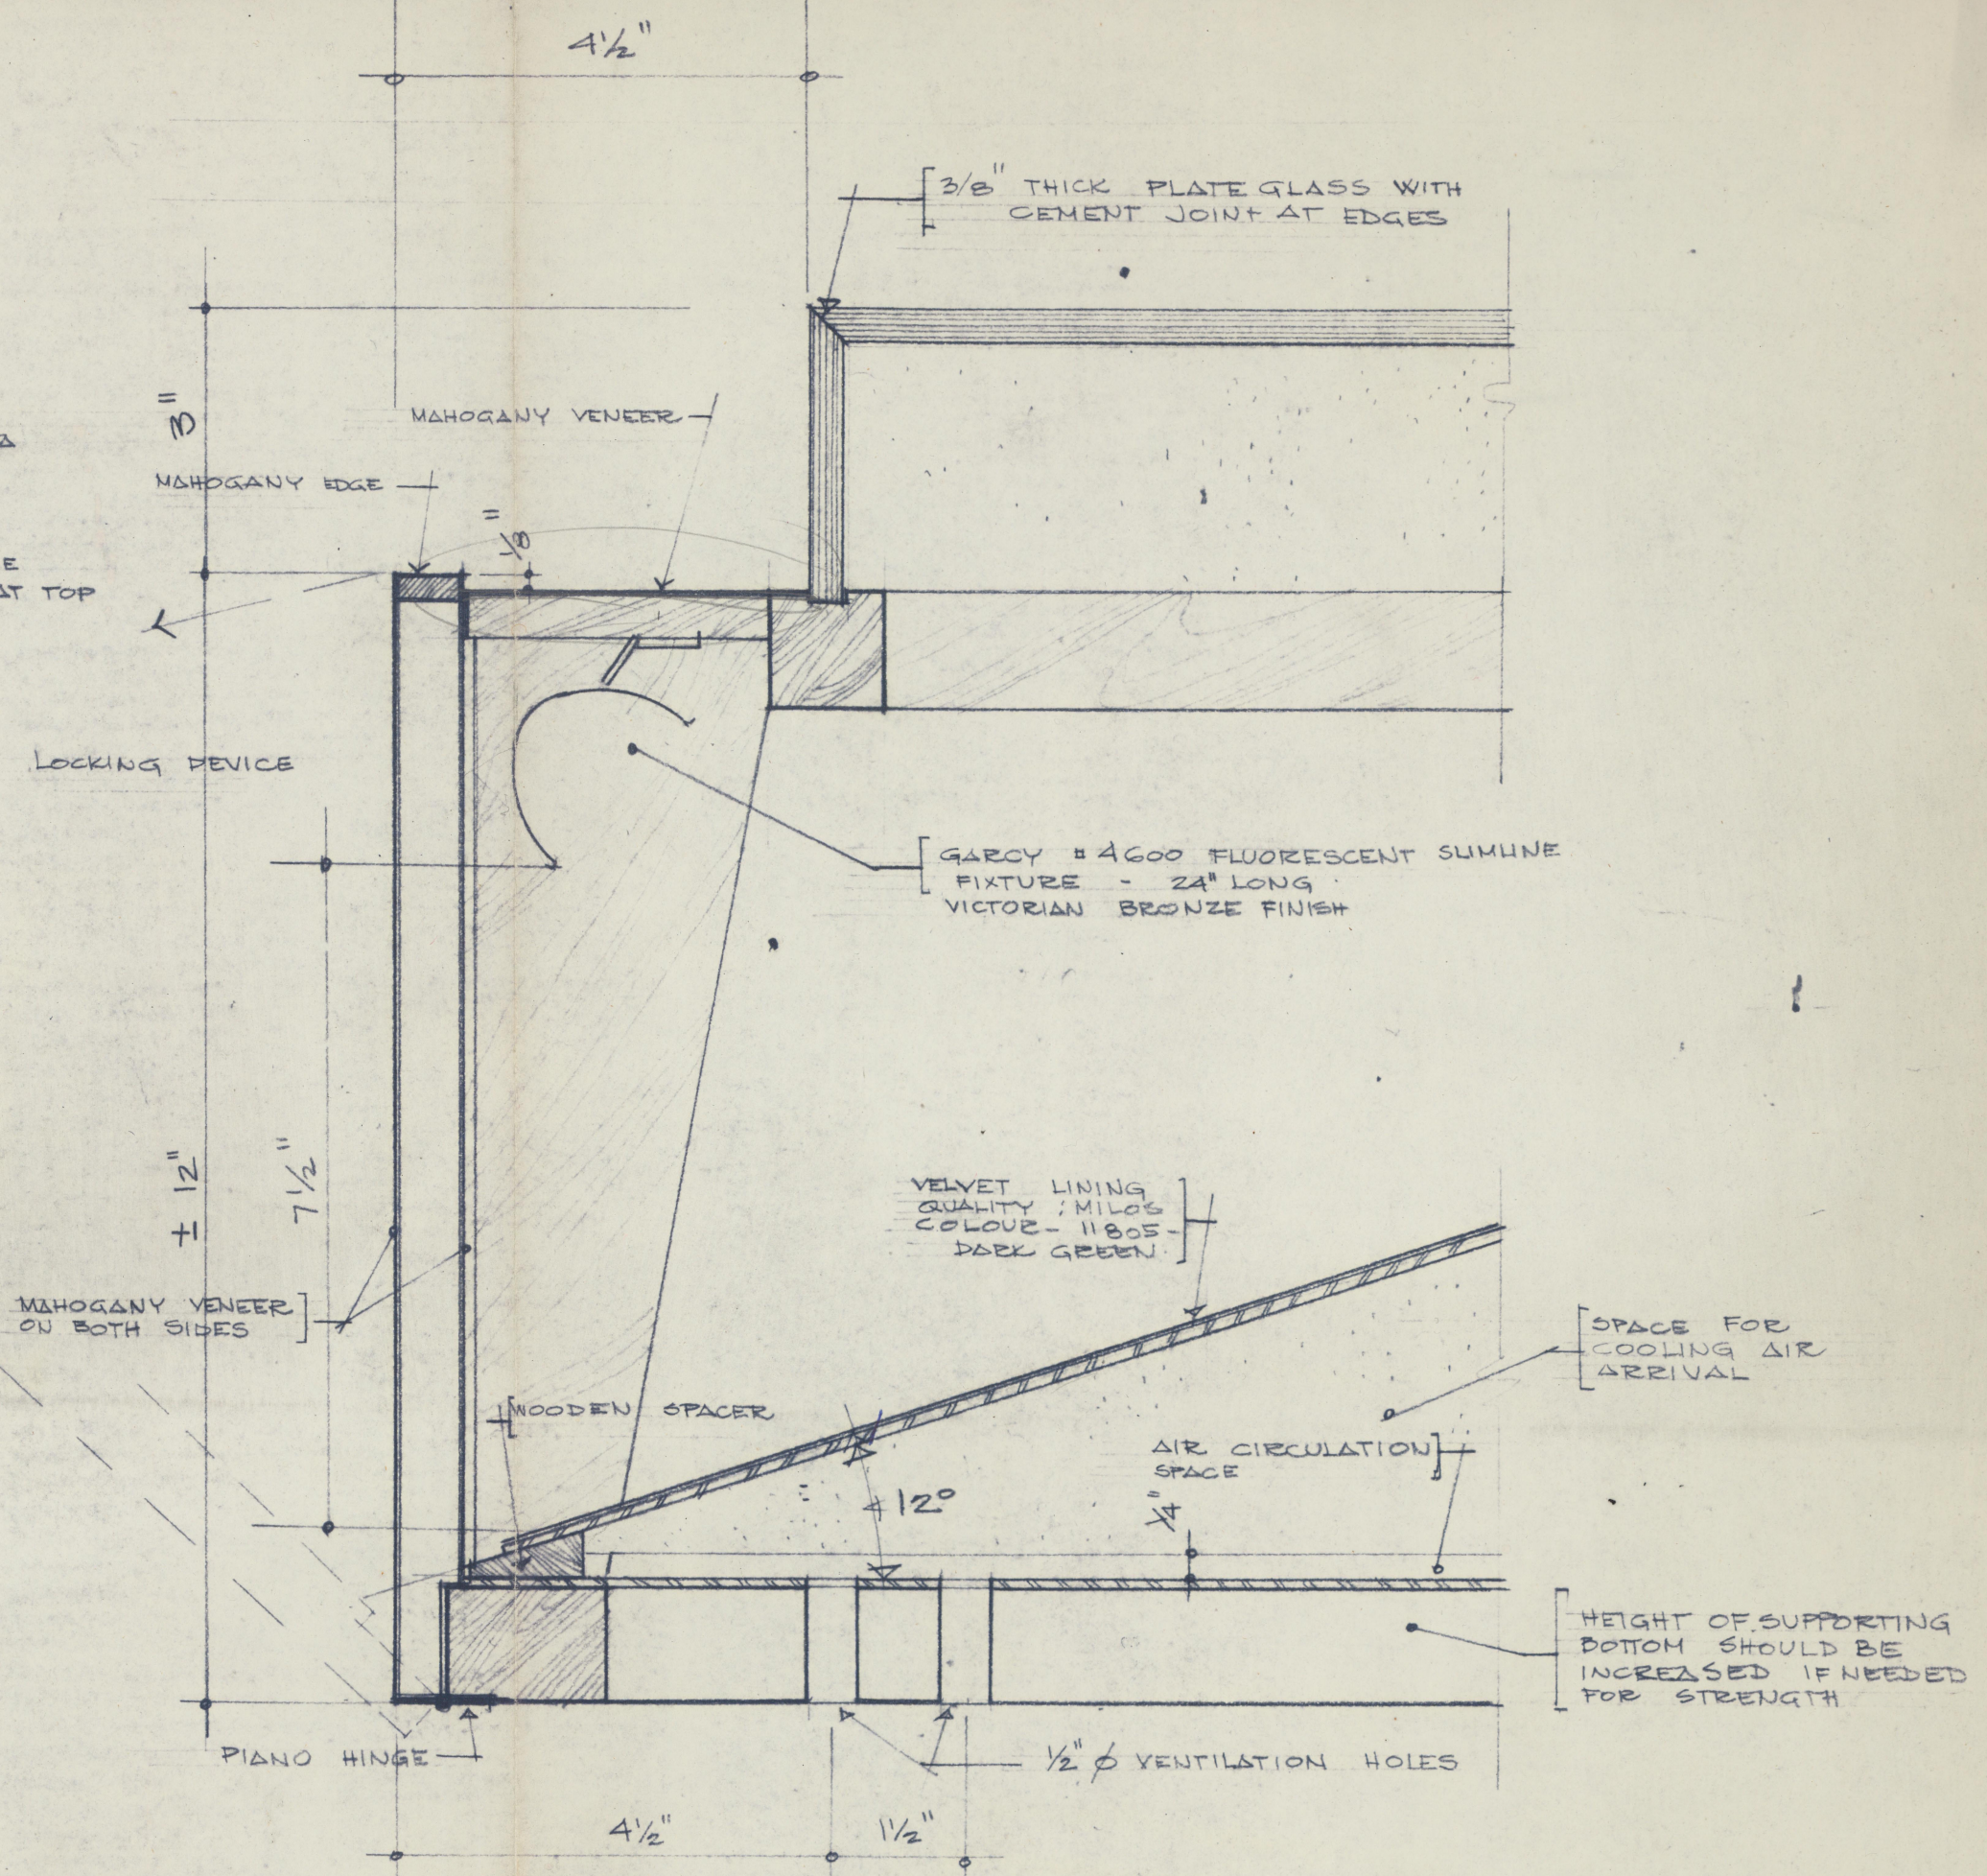

DETAIL OF FRAME - OPEN SECTION

HALF SCALE


PRELIMINARY

project	item	date
KILLAM MEMORIAL LIBRARY DALHOUSIE UNIVERSITY HALIFAX, NOVA SCOTIA	CENTRAL DISPLAY UNIT KIPLING ROOM	MARCH 31ST, 1969
		job no 290
		dwg no

LESLIE R. FAIRN & ASSOCIATES




S-7

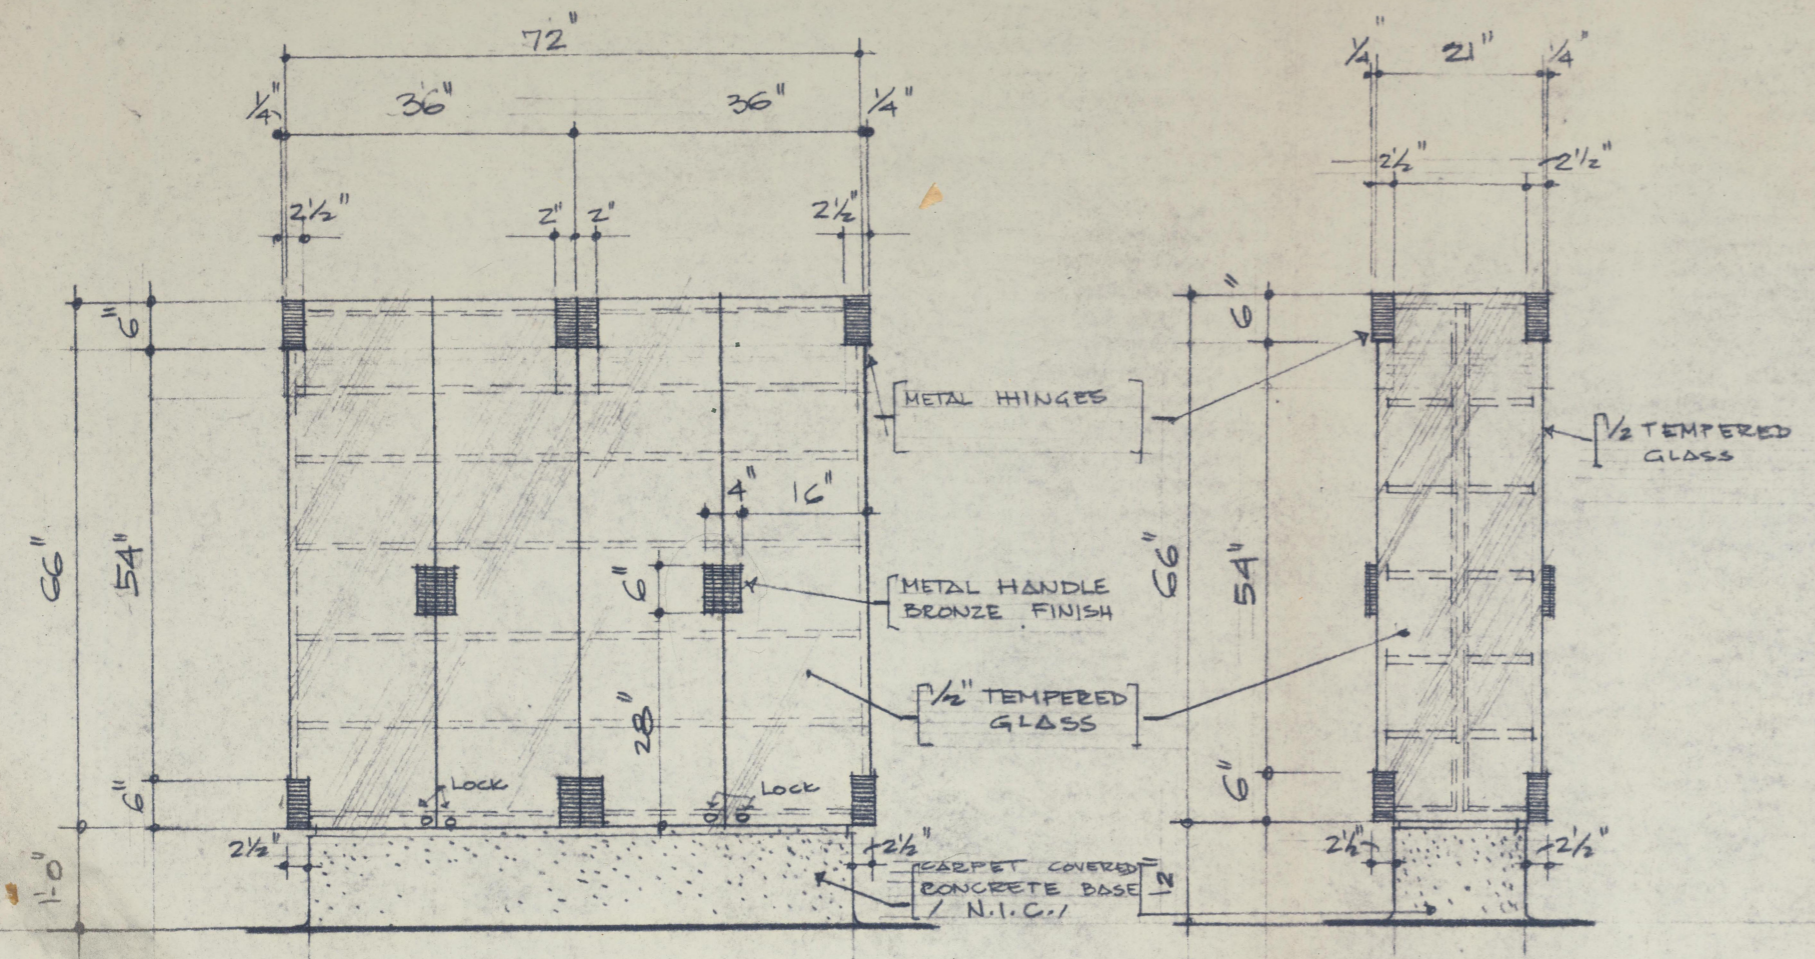


FRONT VIEW

SIDE VIEW

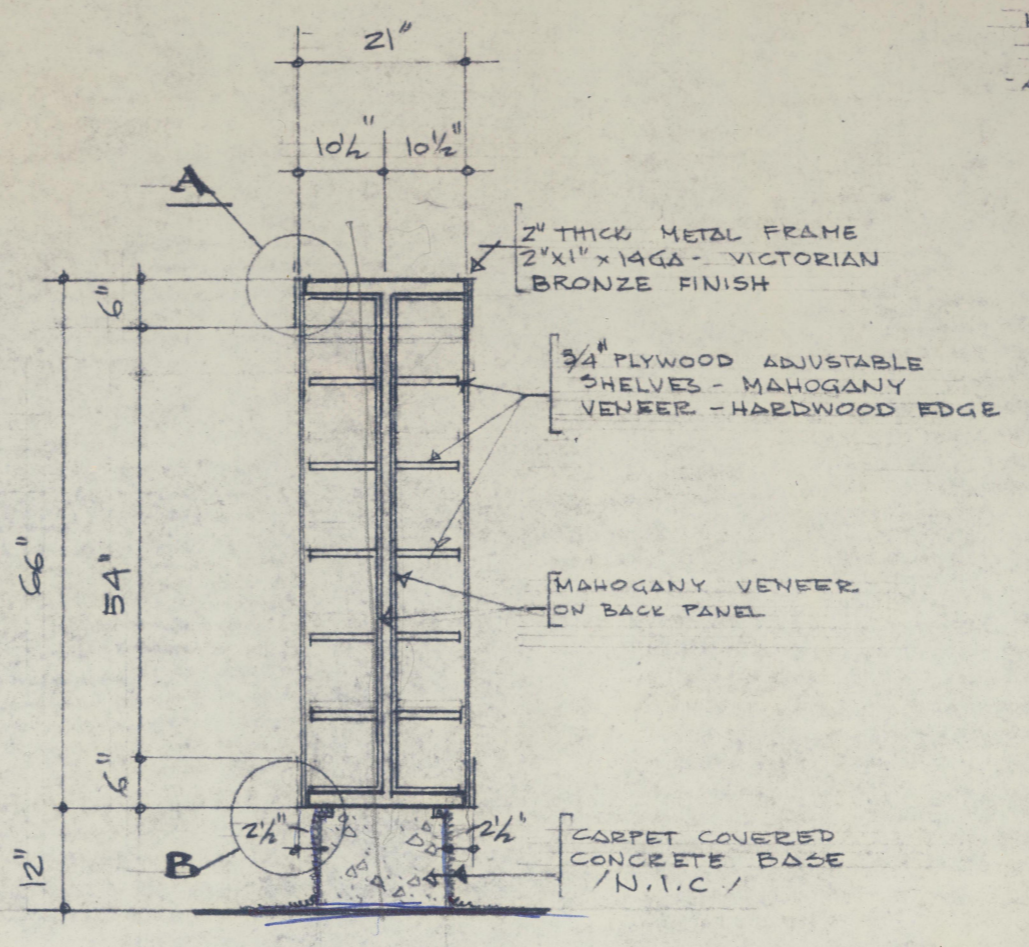


SECTION

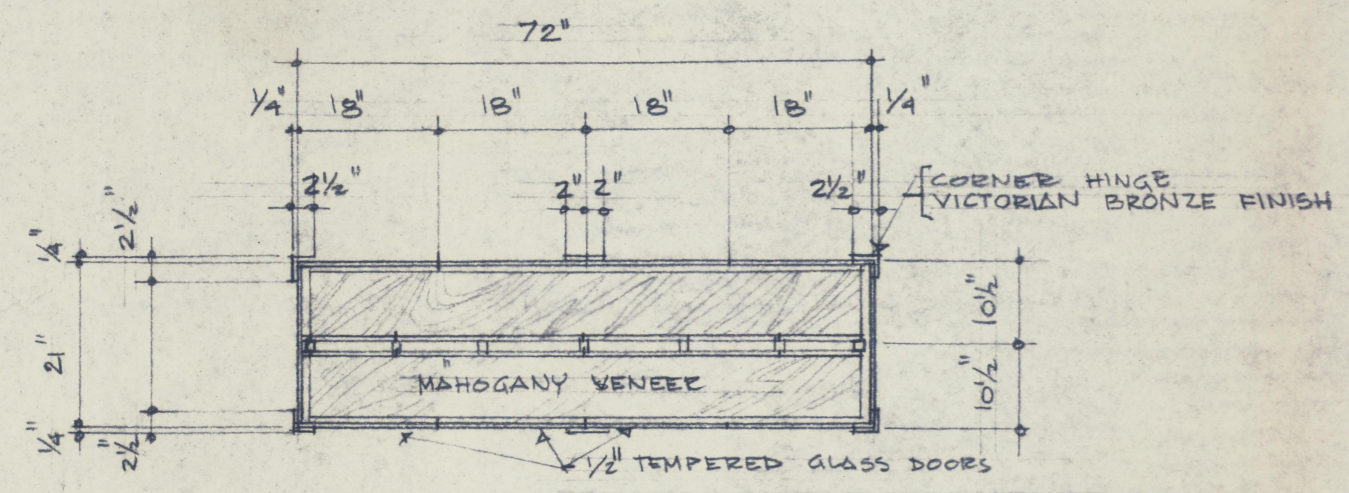

PLAN

SCALE 1/2" = 1'-0"

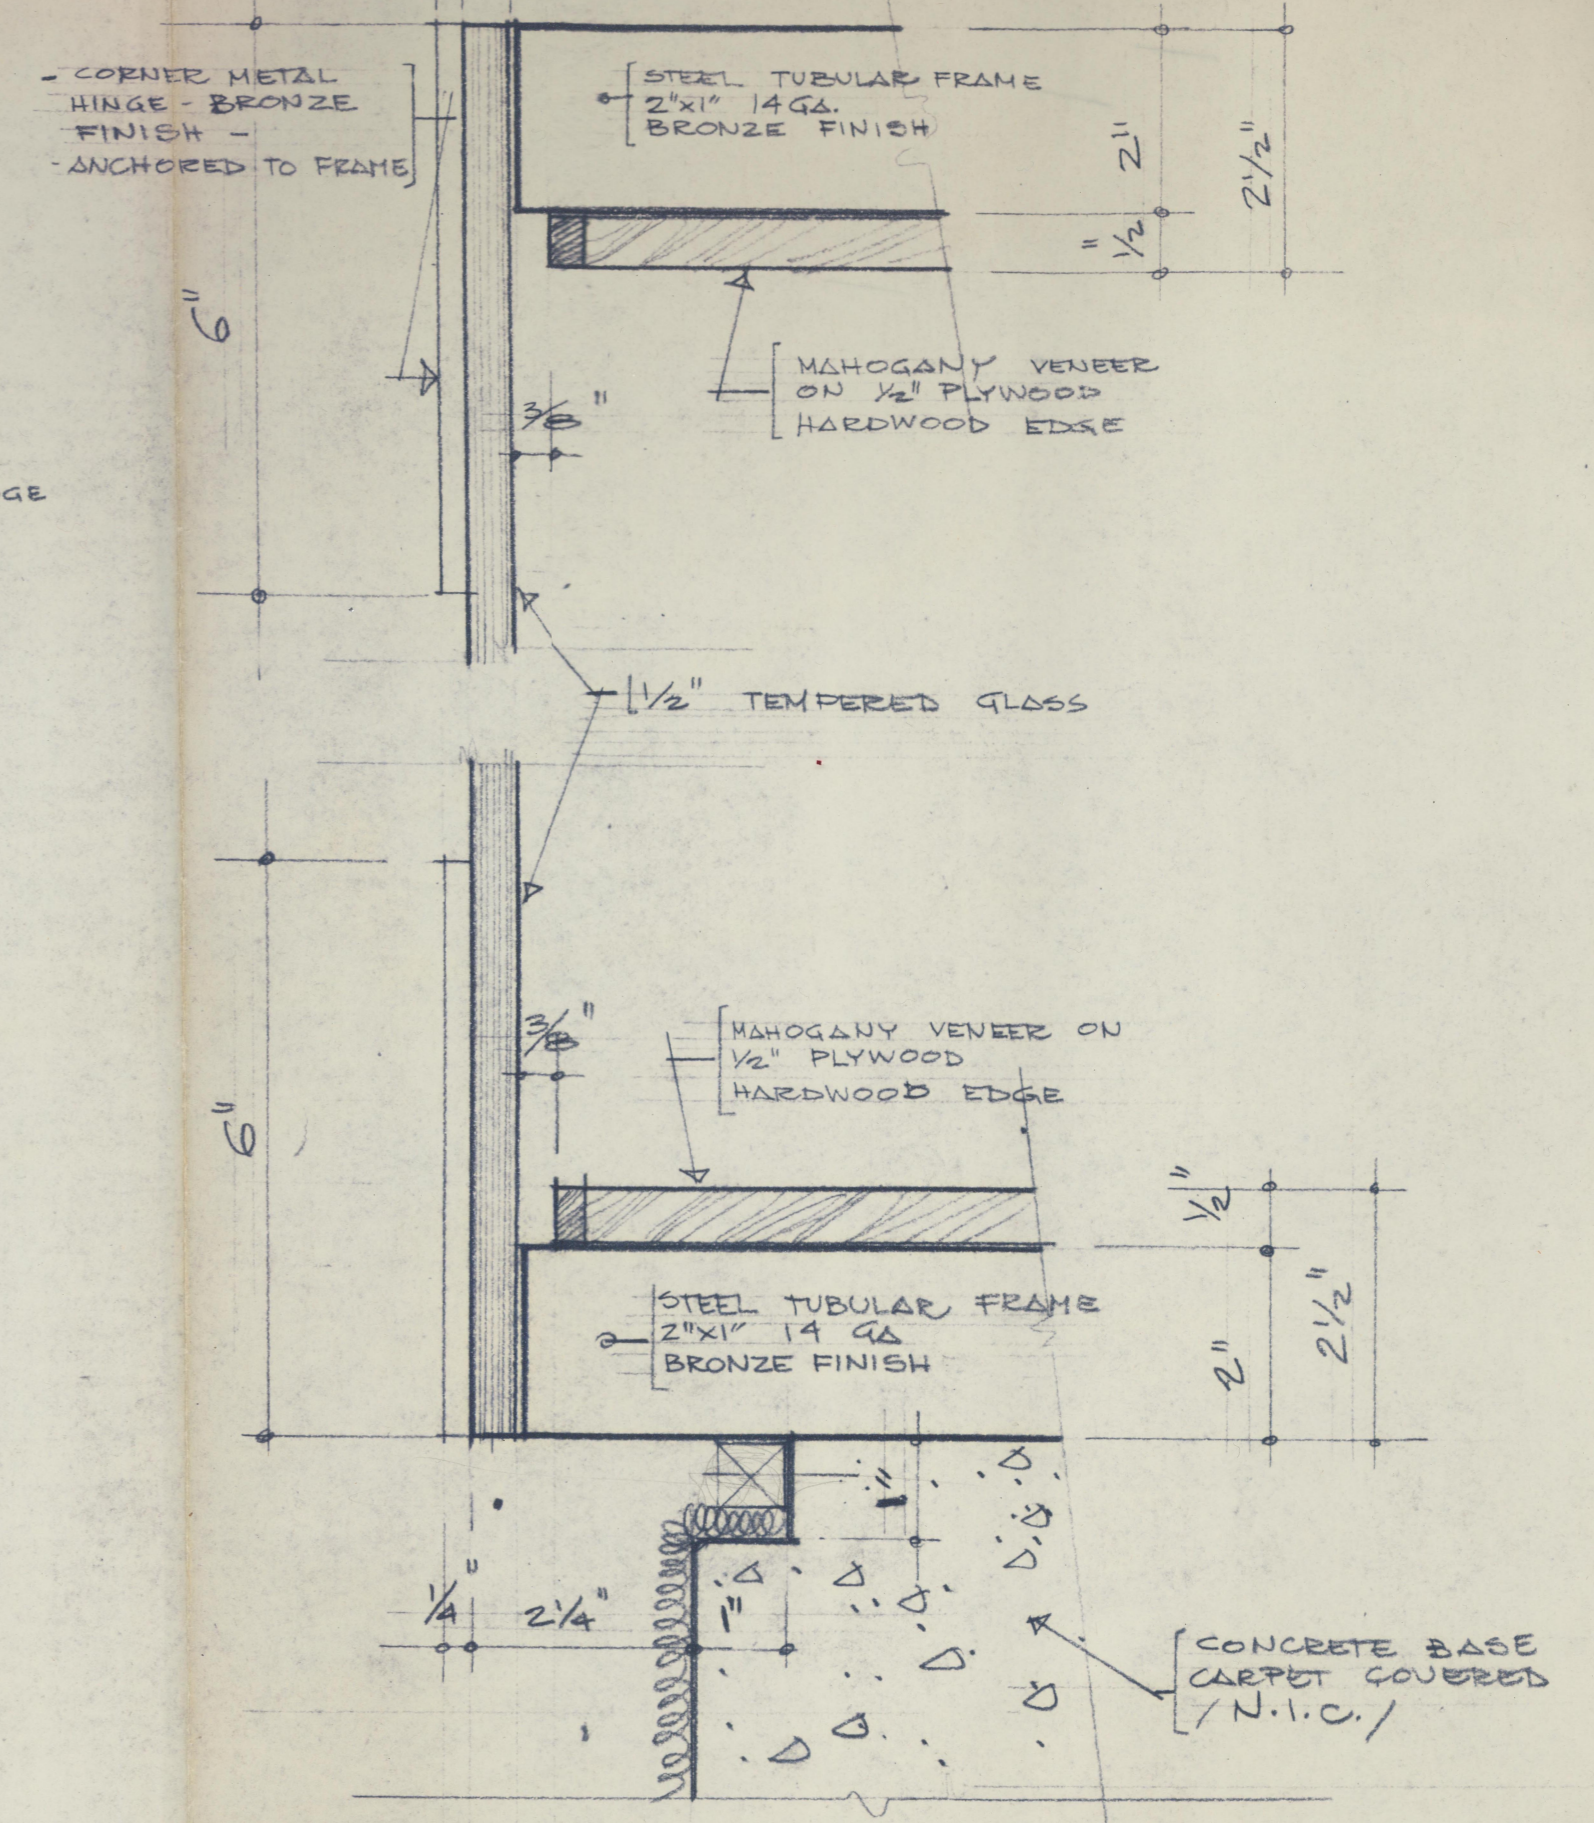

DETAILS A & B

HALF SCALE

PRELIMINARY

project	item	date
KILLAM MEMORIAL LIBRARY DALHOUSIE UNIVERSITY HALIFAX, NOVA SCOTIA	BOOK DISPLAY CASE KIPLING ROOM	MARCH 31ST, 1969
	job no	290

LESLIE R. FAIRN & ASSOCIATES



dwg no S-8