

SOUTH ELEVATION

1/16" = 1'-0"

0' 20' 40'

ALTERNATE A

ALTERNATE B




DALHOUSIE UNIVERSITY
HALIFAX NOVA SCOTIA

KILLAM MEMORIAL
LIBRARY

LESLIE R. FAIRN & ASSOCIATES
ARCHITECTS ENGINEERS

1488 TOWER RD. HALIFAX
432 MAIN ST. WOLFVILLE
NOVA SCOTIA



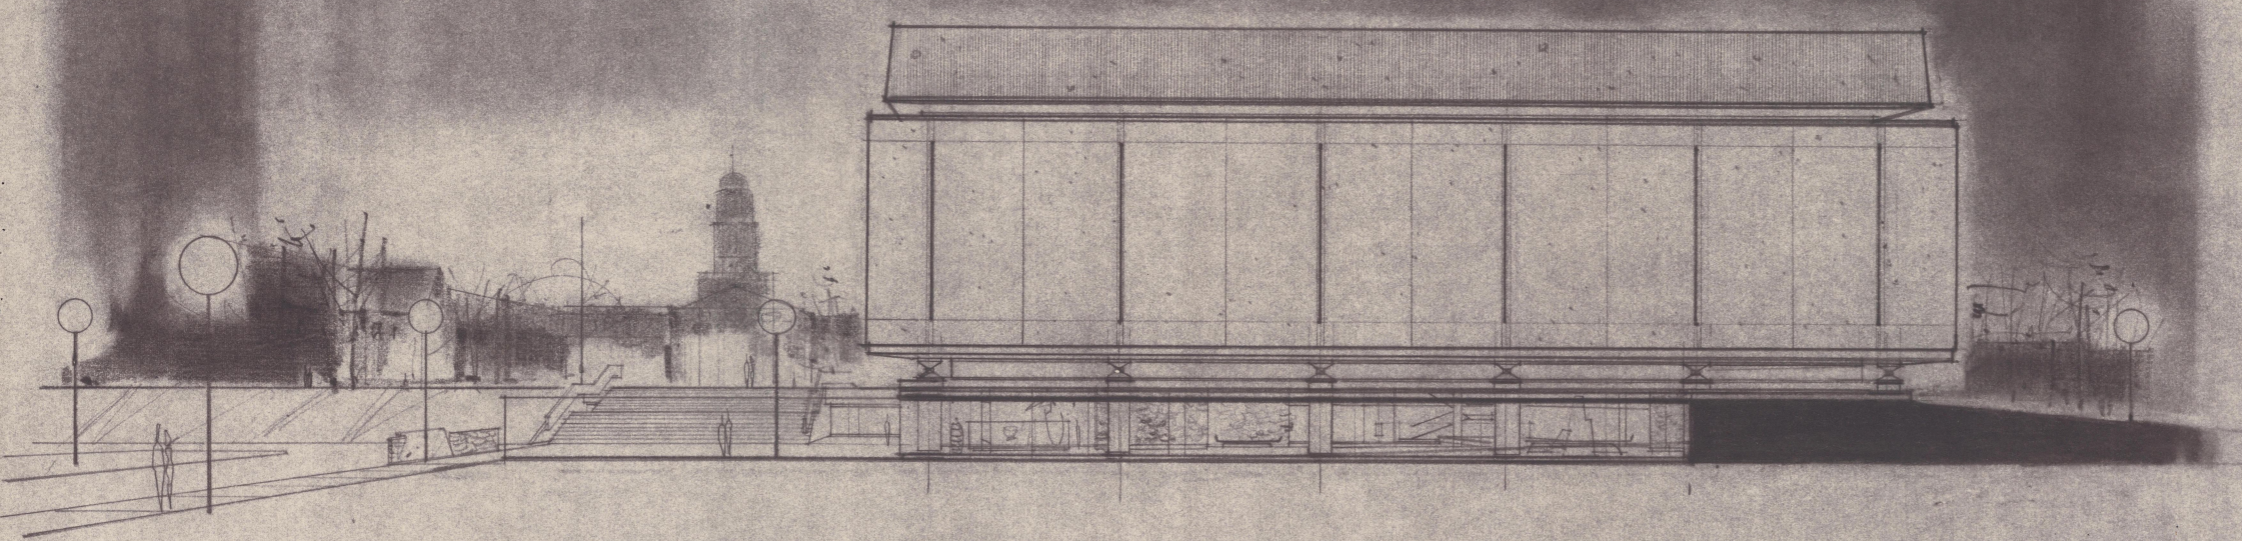

31'-6" = 10.5

EAST ELEVATION

1/16" = 1'-0"

0' 20' 40'




DALHOUSIE UNIVERSITY
HALIFAX NOVA SCOTIA

KILLAM MEMORIAL
LIBRARY


LESLIE R. FAIRN & ASSOCIATES
ARCHITECTS ENGINEERS

1488 TOWER RD. HALIFAX
432 MAIN ST. WOLFVILLE
NOVA SCOTIA



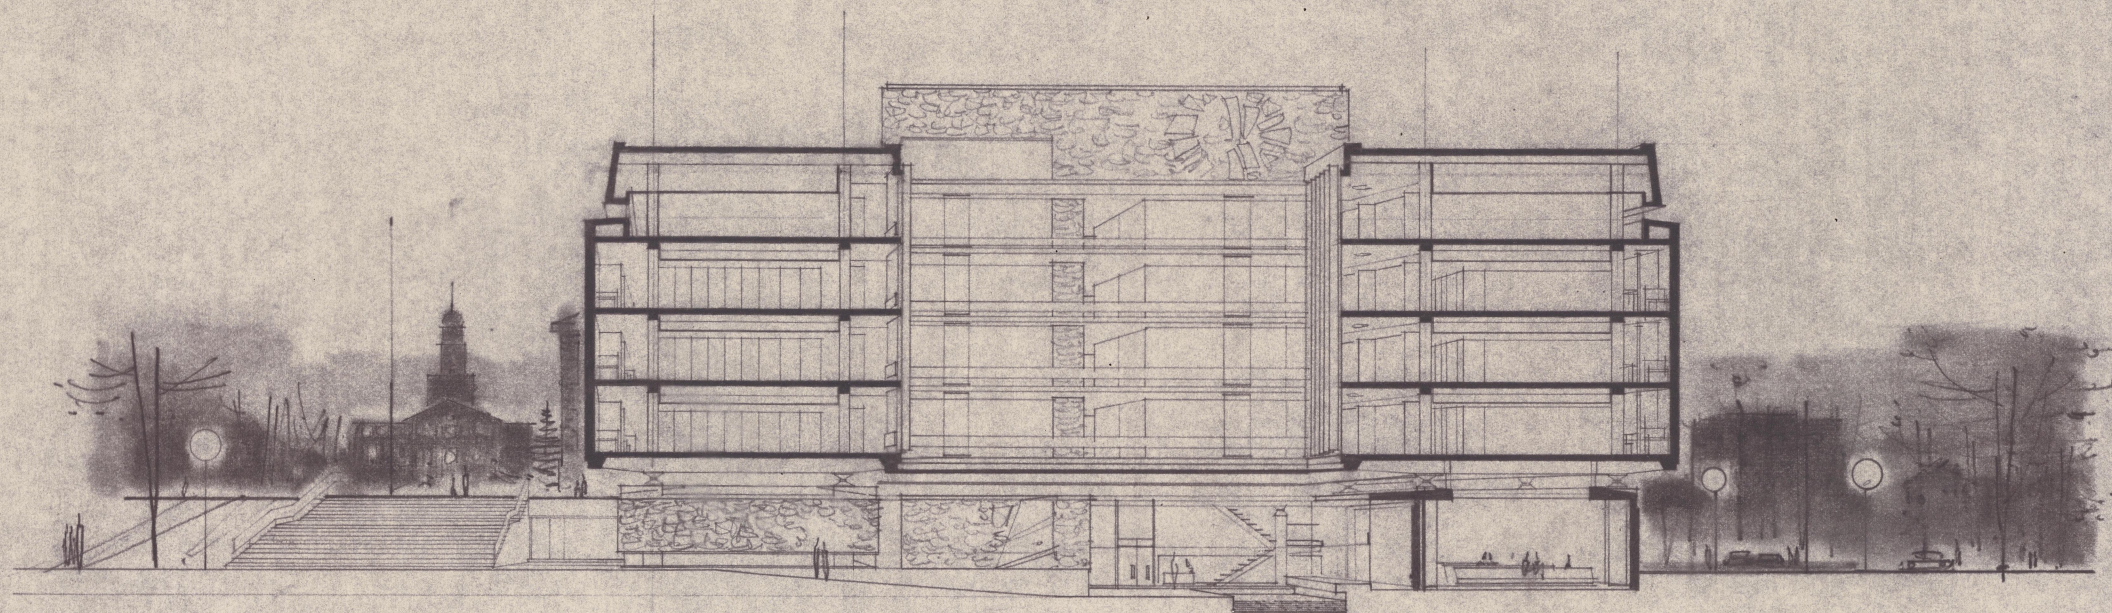

CROSS - SECTION
1/16" = 1'-0"

 



DALHOUSIE UNIVERSITY
HALIFAX NOVA SCOTIA

**KILLAM MEMORIAL
LIBRARY**

LESLIE R. FAIRN & ASSOCIATES
ARCHITECTS ENGINEERS

1488 TOWER RD. HALIFAX
432 MAIN ST. WOLFVILLE
NOVA SCOTIA



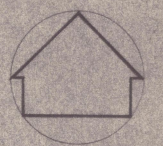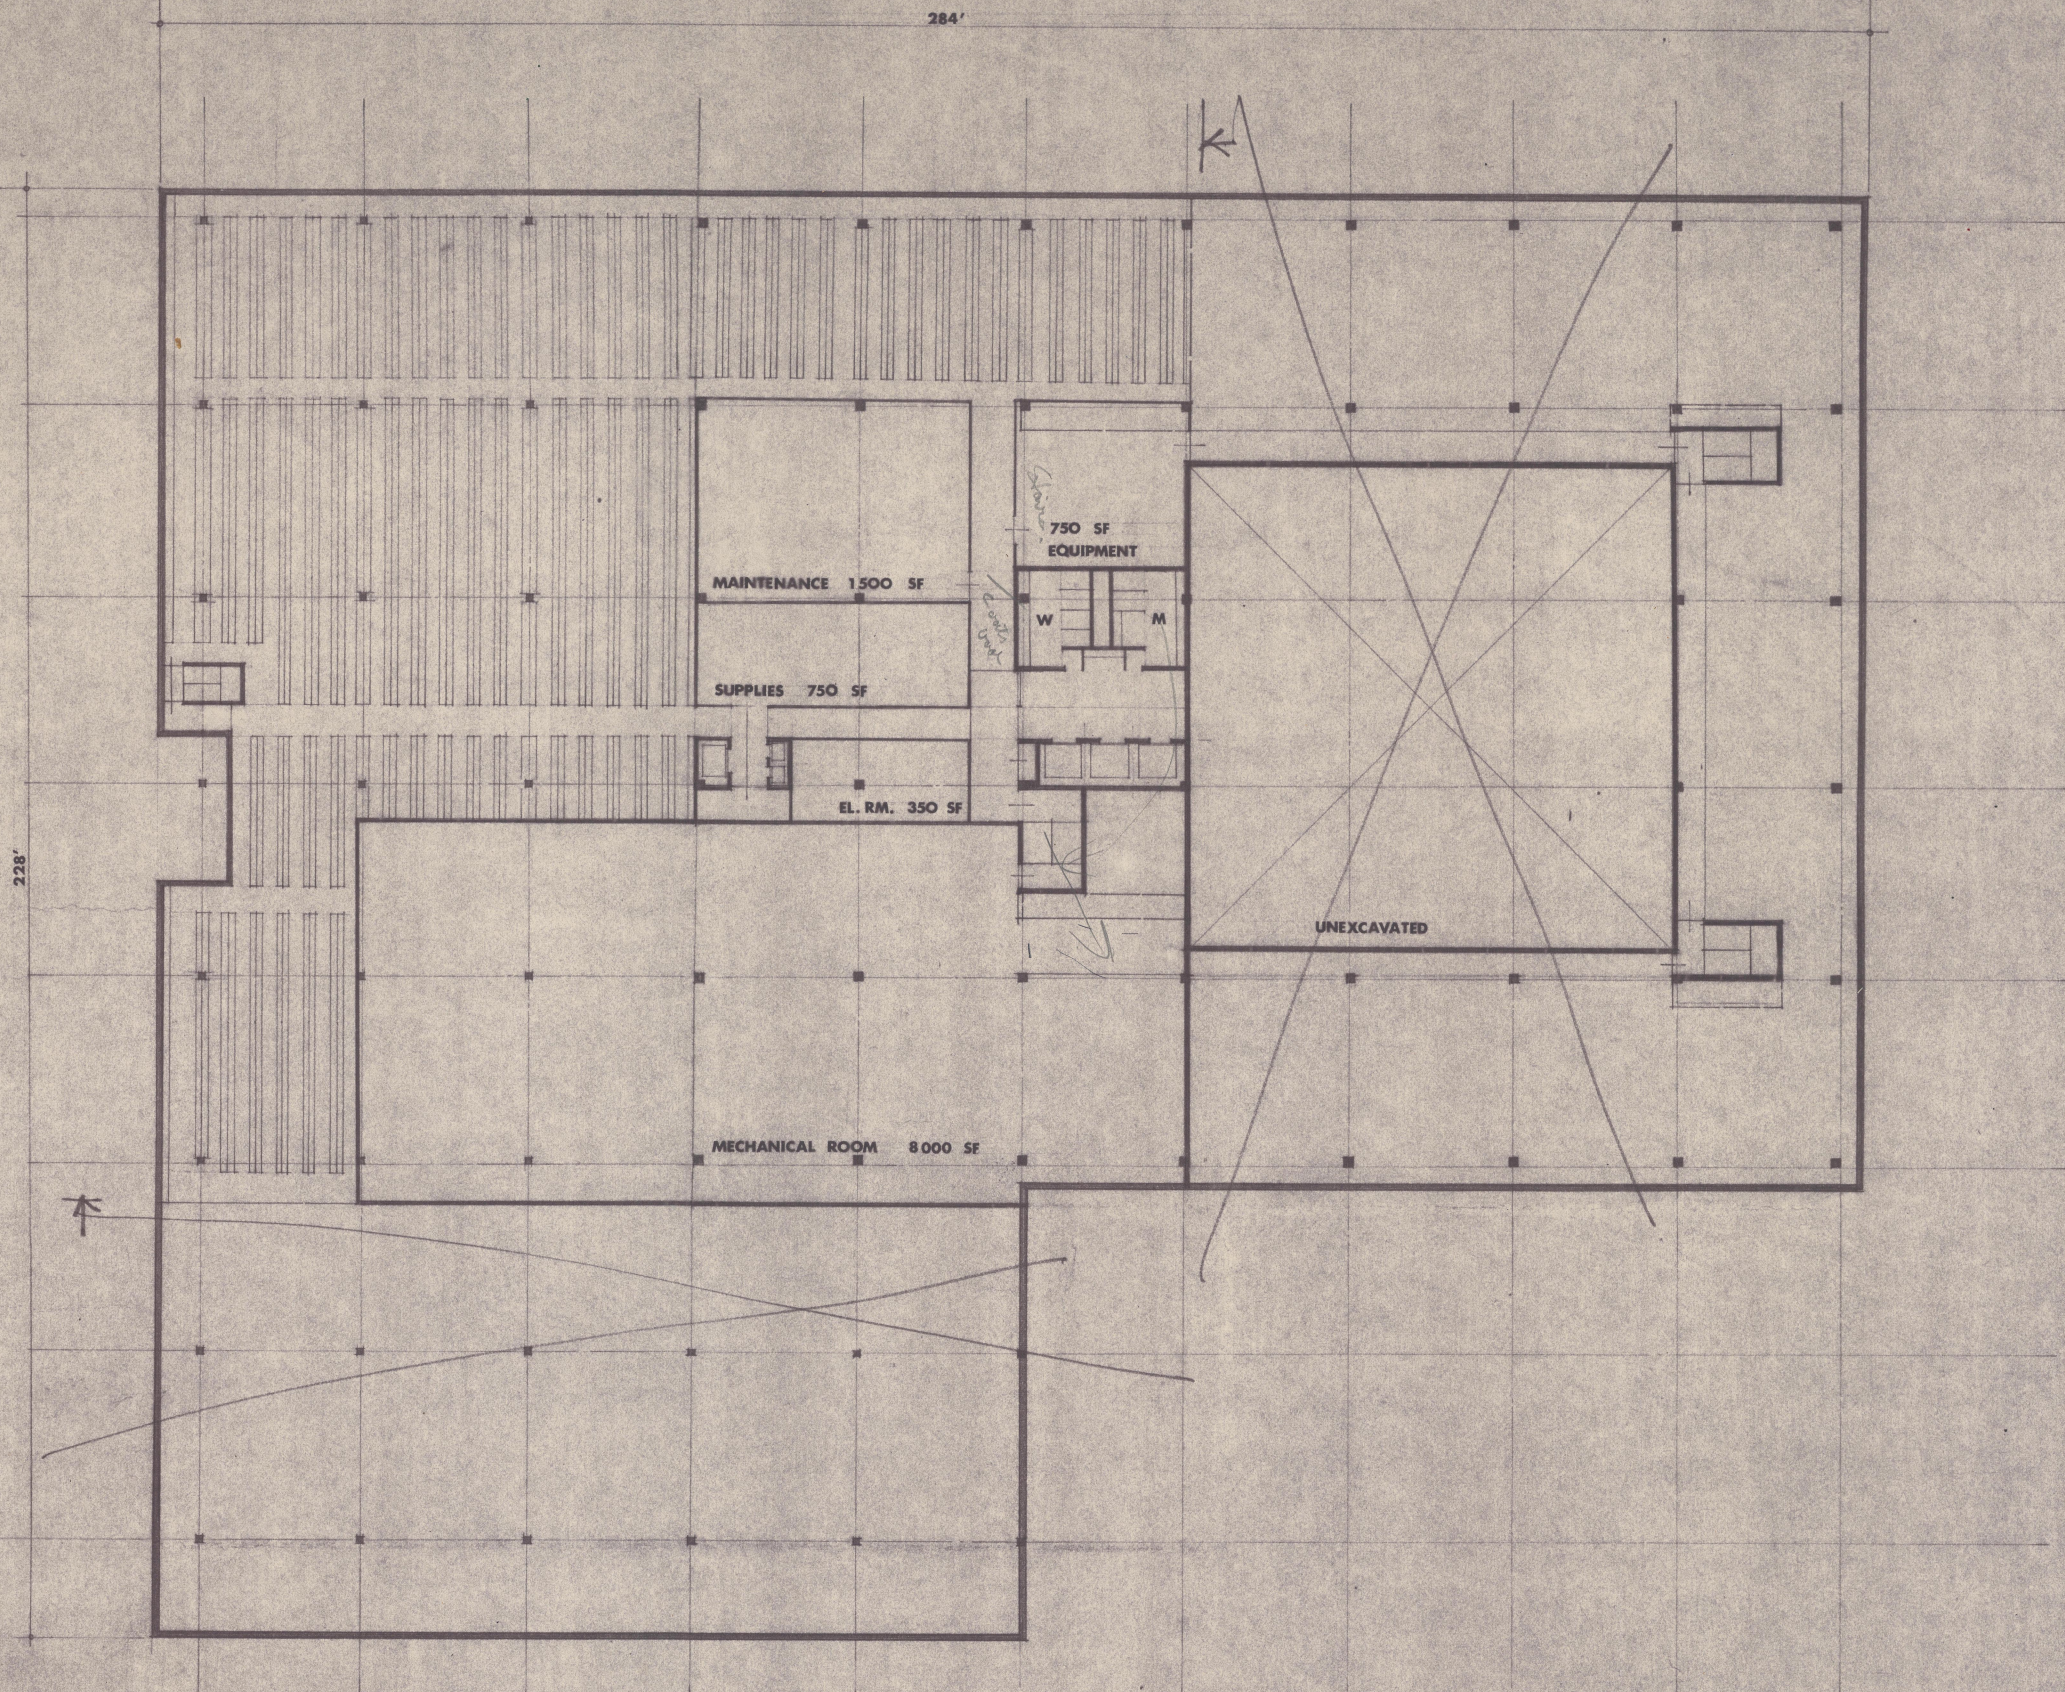

GROSS FLOOR AREA SF

4 TYPICAL FLOORS AT 33 800	=135 200
GROUND FLOOR	51 000
BASEMENT, FINISHED	30 800
MECHANICAL PENTHOUSE	8 000
TOTAL	225 000

SINGLE STACKS, LIN F	19 500
READING ROOMS NET SF	16 700
FACULTY STUDIES	81
CARRELS	370
CONFERENCE ROOMS	9



DALHOUSIE UNIVERSITY
HALIFAX NOVA SCOTIA


KILLAM MEMORIAL LIBRARY

LESLIE R. FAIRN & ASSOCIATES
ARCHITECTS ENGINEERS

1488 TOWER RD. HALIFAX
432 MAIN ST. WOLFVILLE
NOVA SCOTIA





B A S E M E N T
1/16" = 1'-0"

 

18
40
230
5/12
3/16

284'

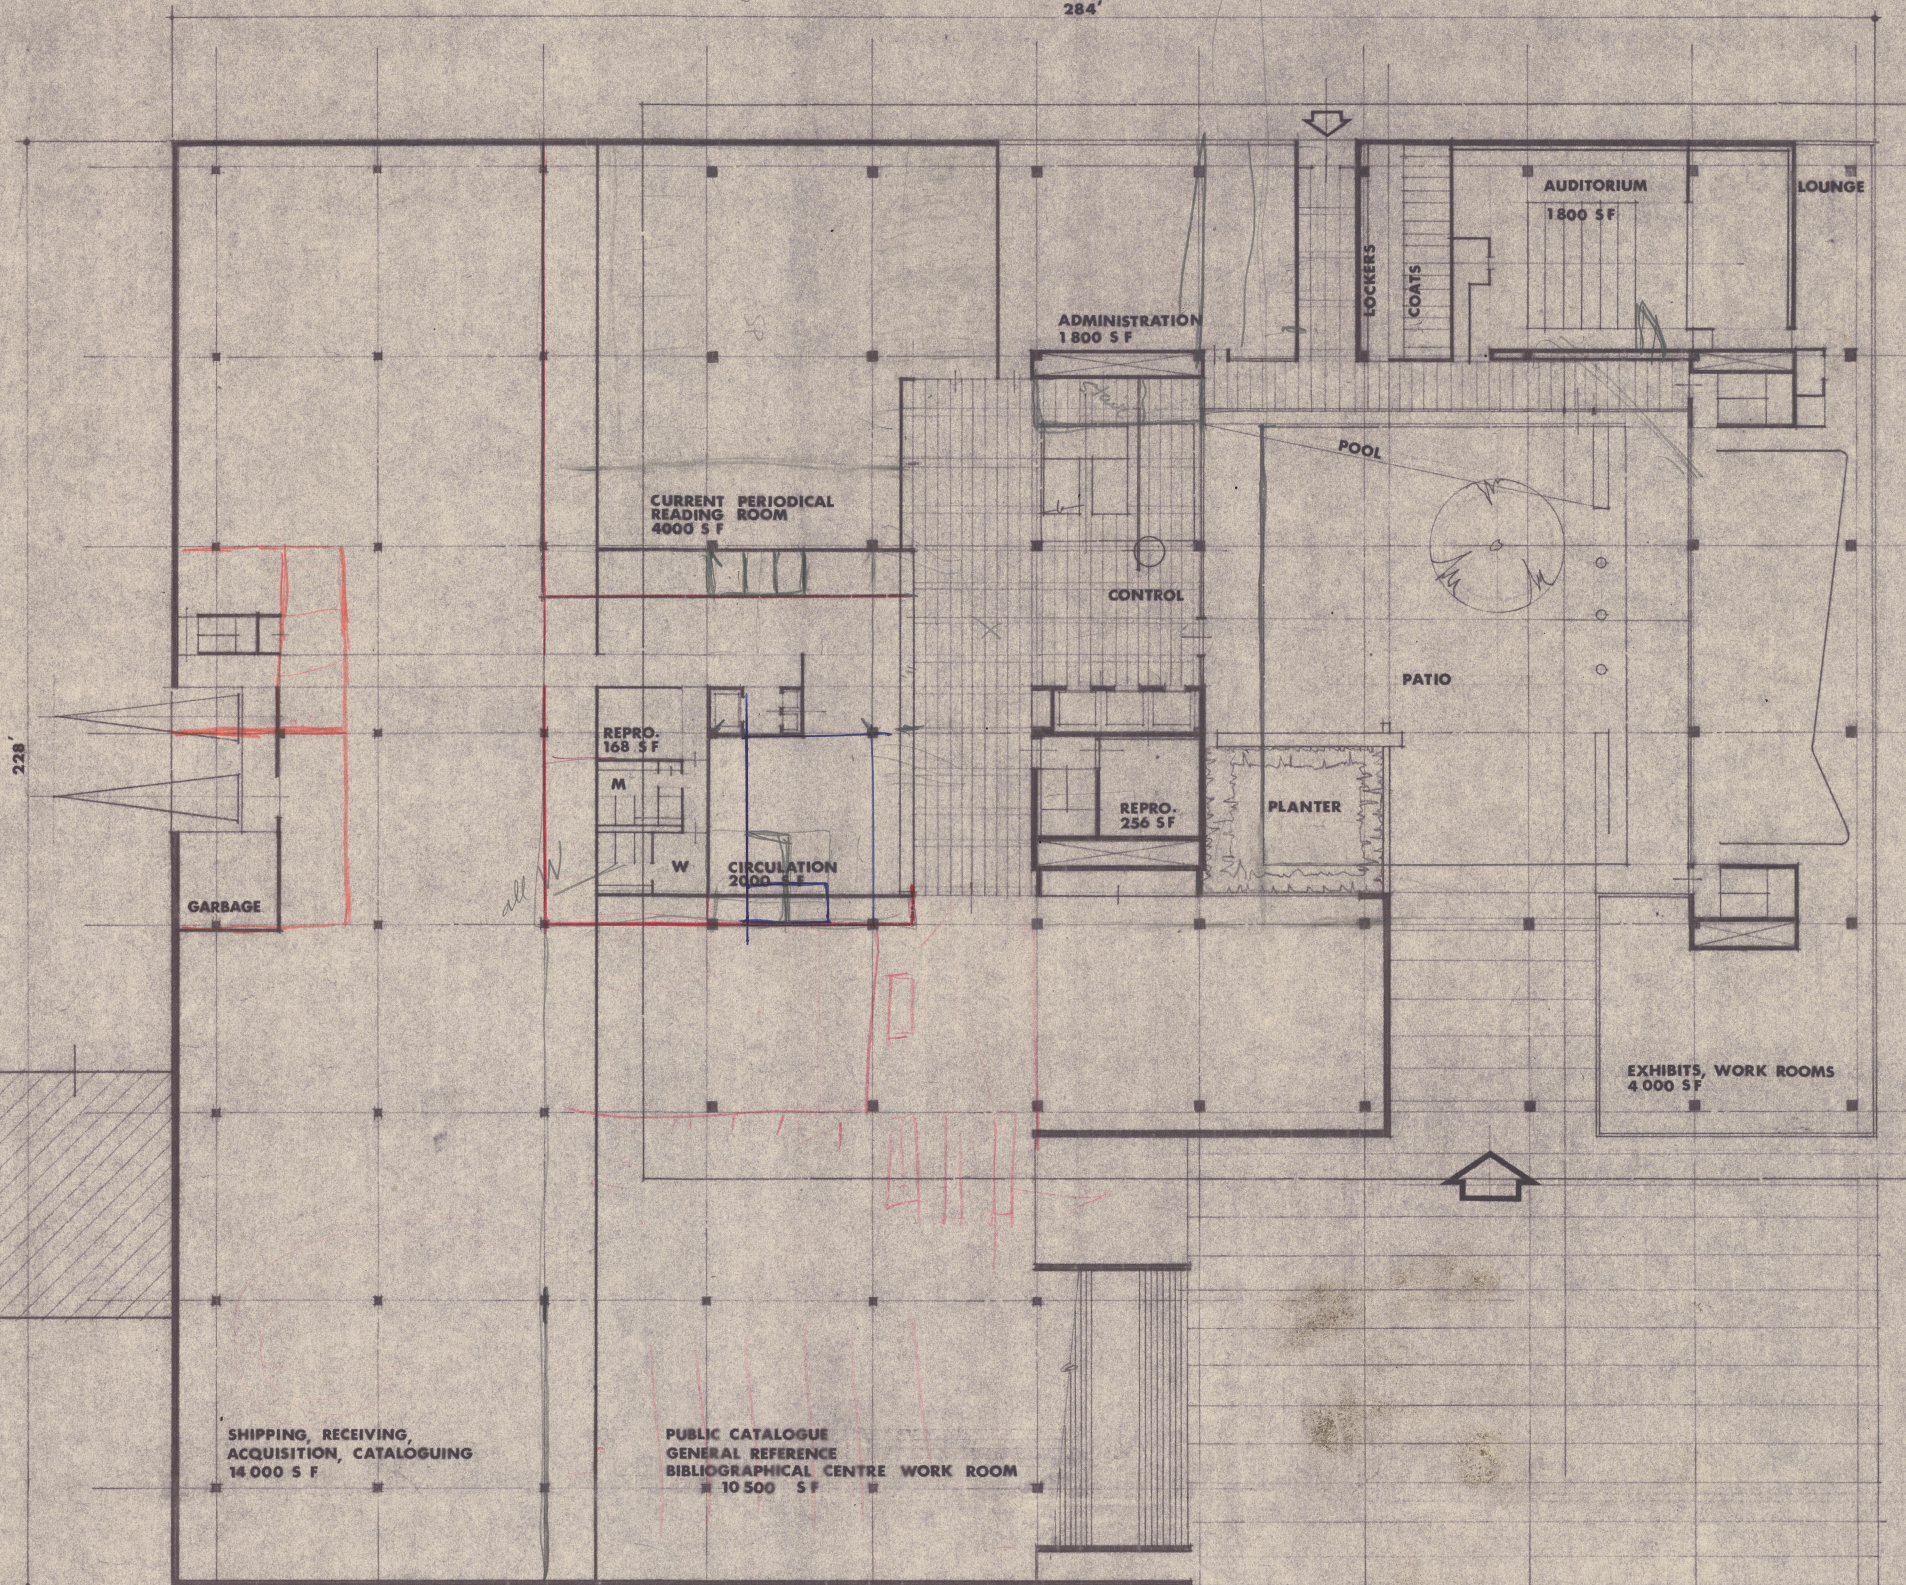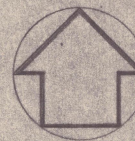

228'

SHIPPING, RECEIVING,
ACQUISITION, CATALOGUING
14 000 S F

PUBLIC CATALOGUE
GENERAL REFERENCE
BIBLIOGRAPHICAL CENTRE WORK ROOM
10 500 S F

GROUND FLOOR
1/16" = 1'-0"

0' 20' 40'




DALHOUSIE UNIVERSITY
HALIFAX NOVA SCOTIA

KILLAM MEMORIAL
LIBRARY

LESLIE R. FAIRN & ASSOCIATES
ARCHITECTS ENGINEERS

1488 TOWER RD., HALIFAX
432 MAIN ST., WOLFVILLE
NOVA SCOTIA




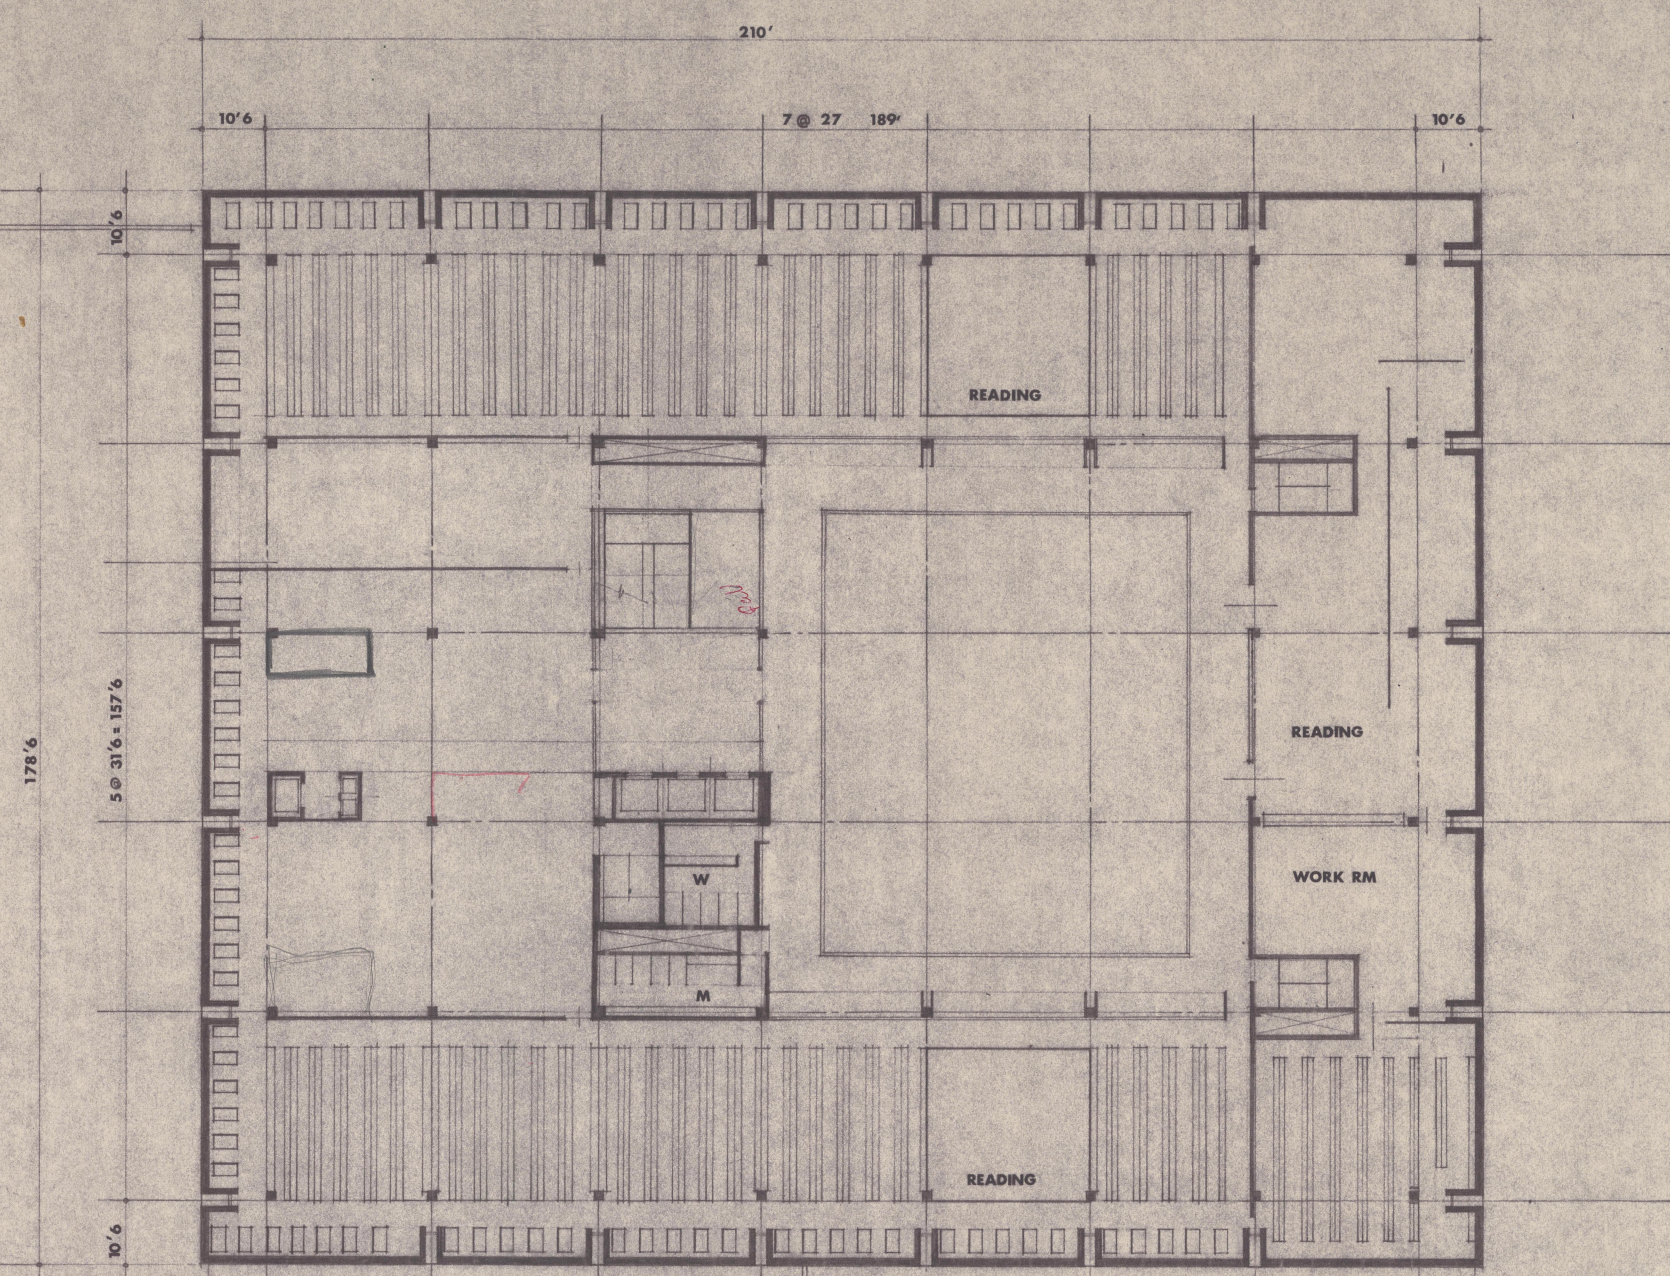


RESERVE READING ROOM & PATTERSON AREA 6000 SF

SPECIAL COLLECTIONS 6550 SF

2ND FLOOR

1/16" = 1'-0"

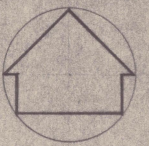 


DALHOUSIE UNIVERSITY
HALIFAX NOVA SCOTIA

KILLAM MEMORIAL
LIBRARY


LESLIE R. FAIRN & ASSOCIATES
ARCHITECTS ENGINEERS

1488 TOWER RD. HALIFAX
432 MAIN ST. WOLFVILLE
NOVA SCOTIA



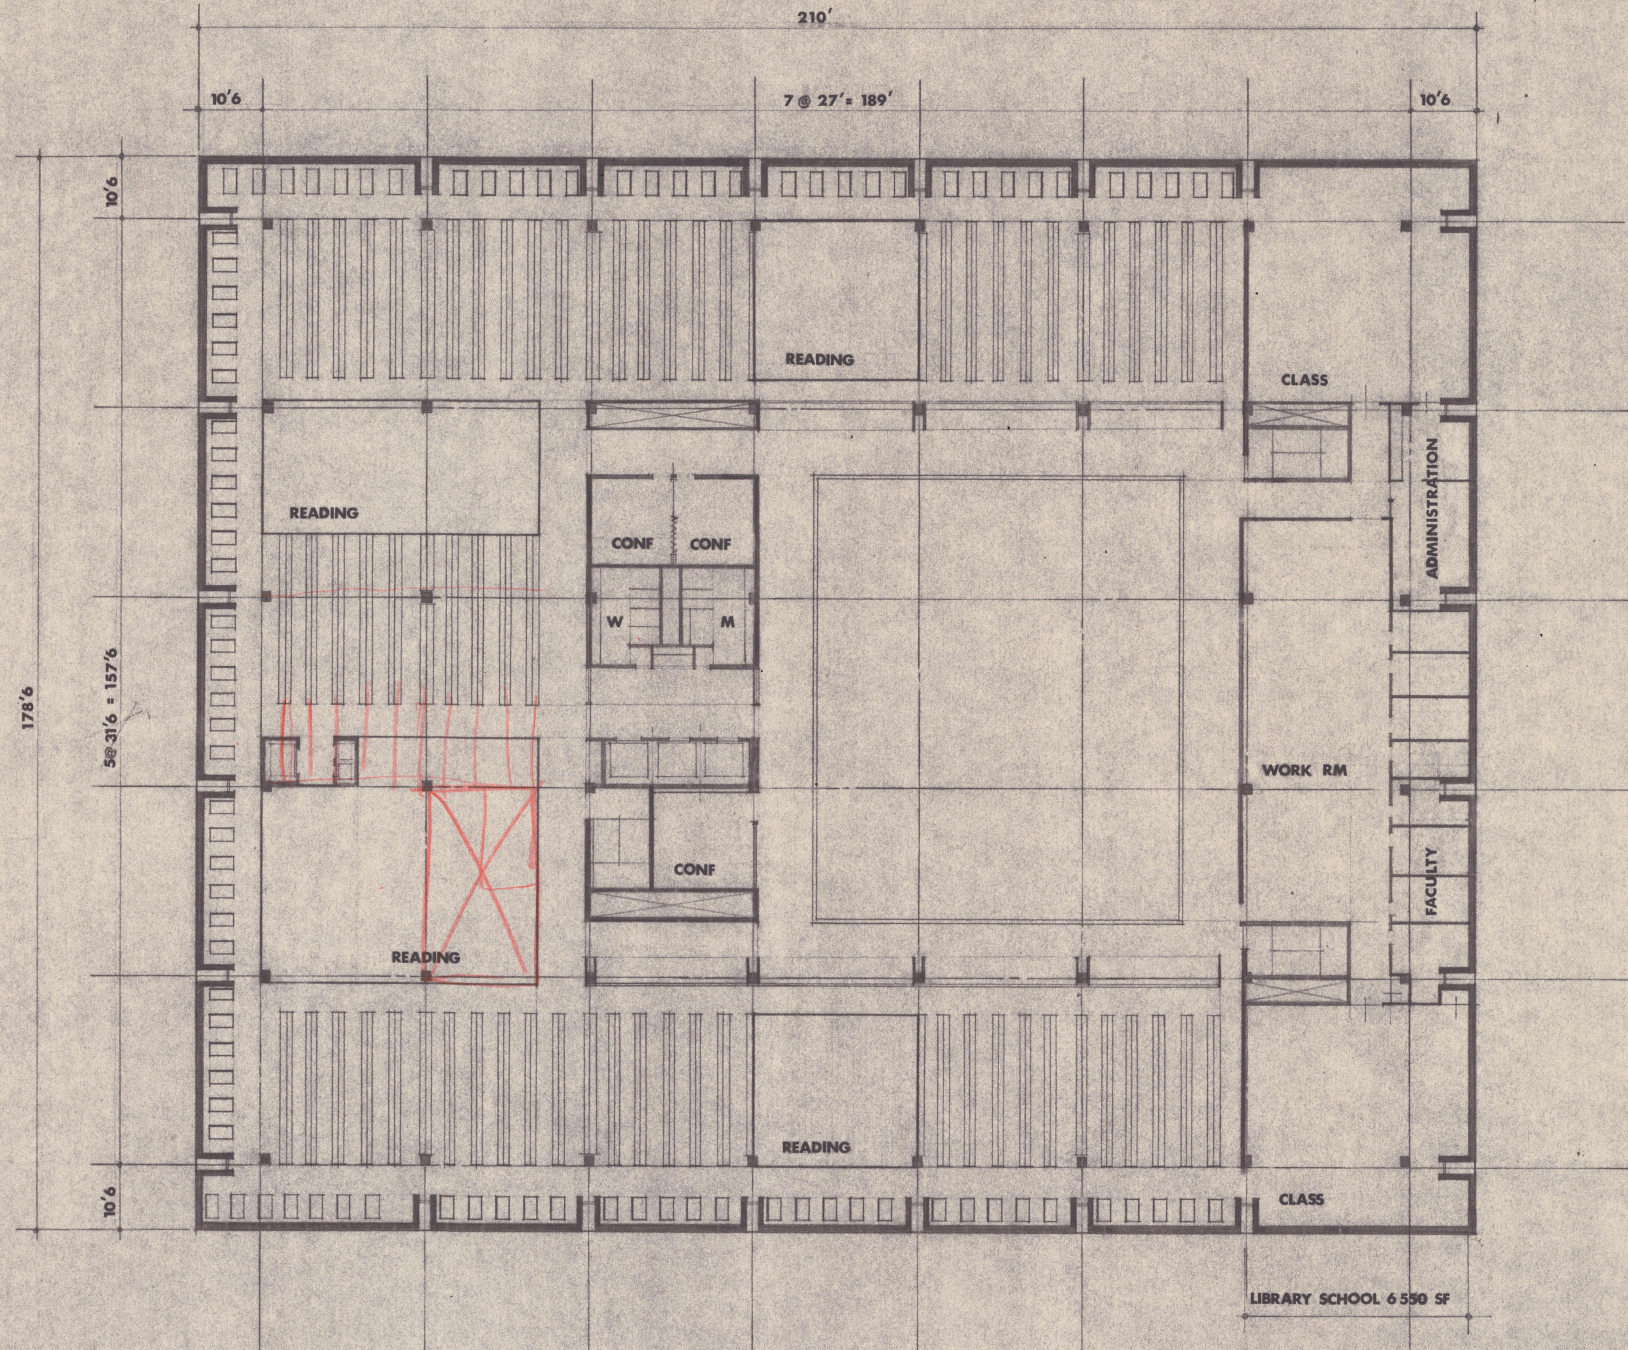

3 R D F L O O R
 1/16" = 1' - 0"
 0' 20' 40'

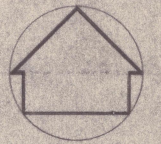


DALHOUSIE UNIVERSITY
 HALIFAX NOVA SCOTIA

**KILLAM MEMORIAL
 LIBRARY**

LESLIE R. FAIRN & ASSOCIATES
 ARCHITECTS ENGINEERS



1488 TOWER RD. HALIFAX
 432 MAIN ST. WOLFVILLE
 NOVA SCOTIA



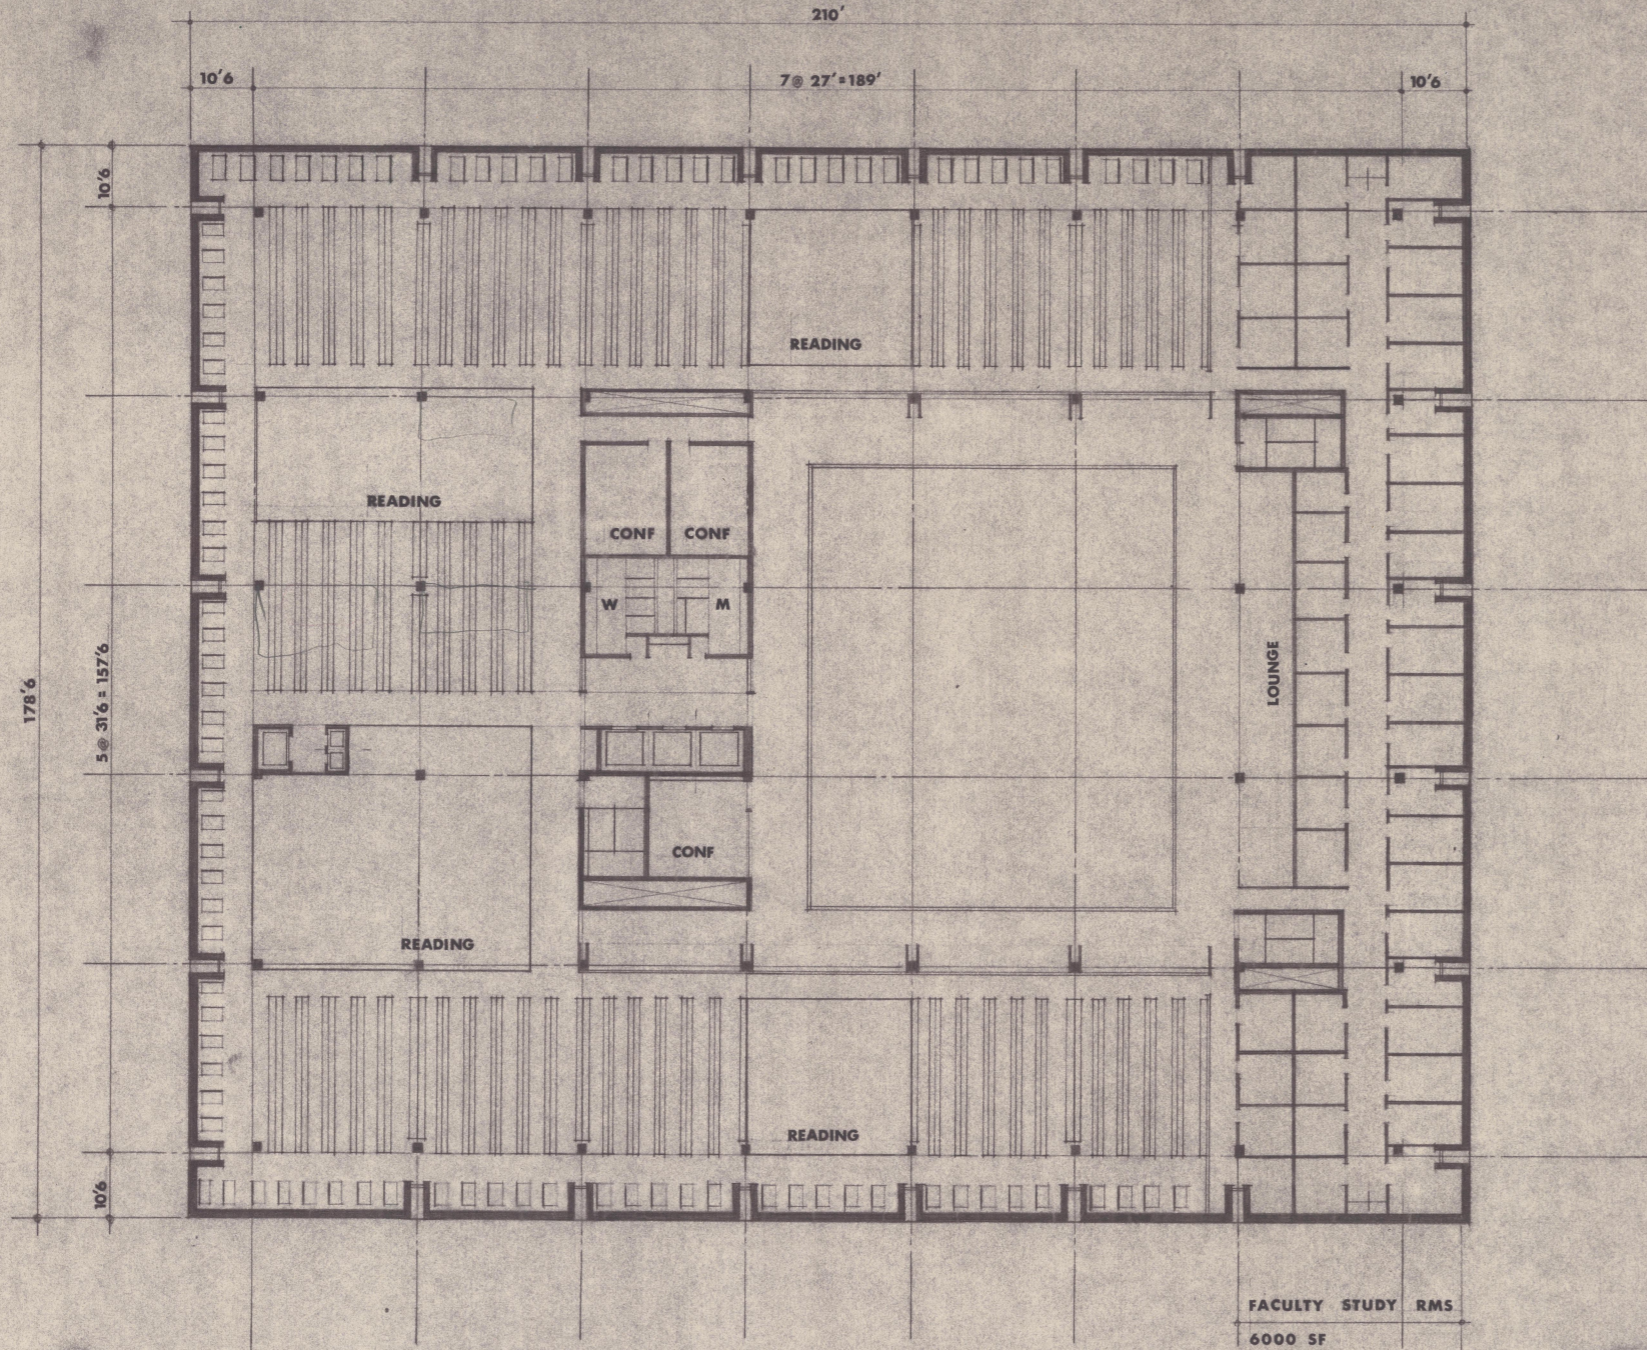

4 TH FLOOR

1/16" = 1'-0"

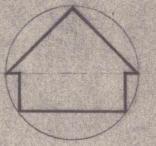 


DALHOUSIE UNIVERSITY
 HALIFAX NOVA SCOTIA

KILLAM MEMORIAL
 LIBRARY

LESLIE R. FAIRN & ASSOCIATES
 ARCHITECTS ENGINEERS



1488 TOWER RD. HALIFAX
 432 MAIN ST. WOLFVILLE
 NOVA SCOTIA



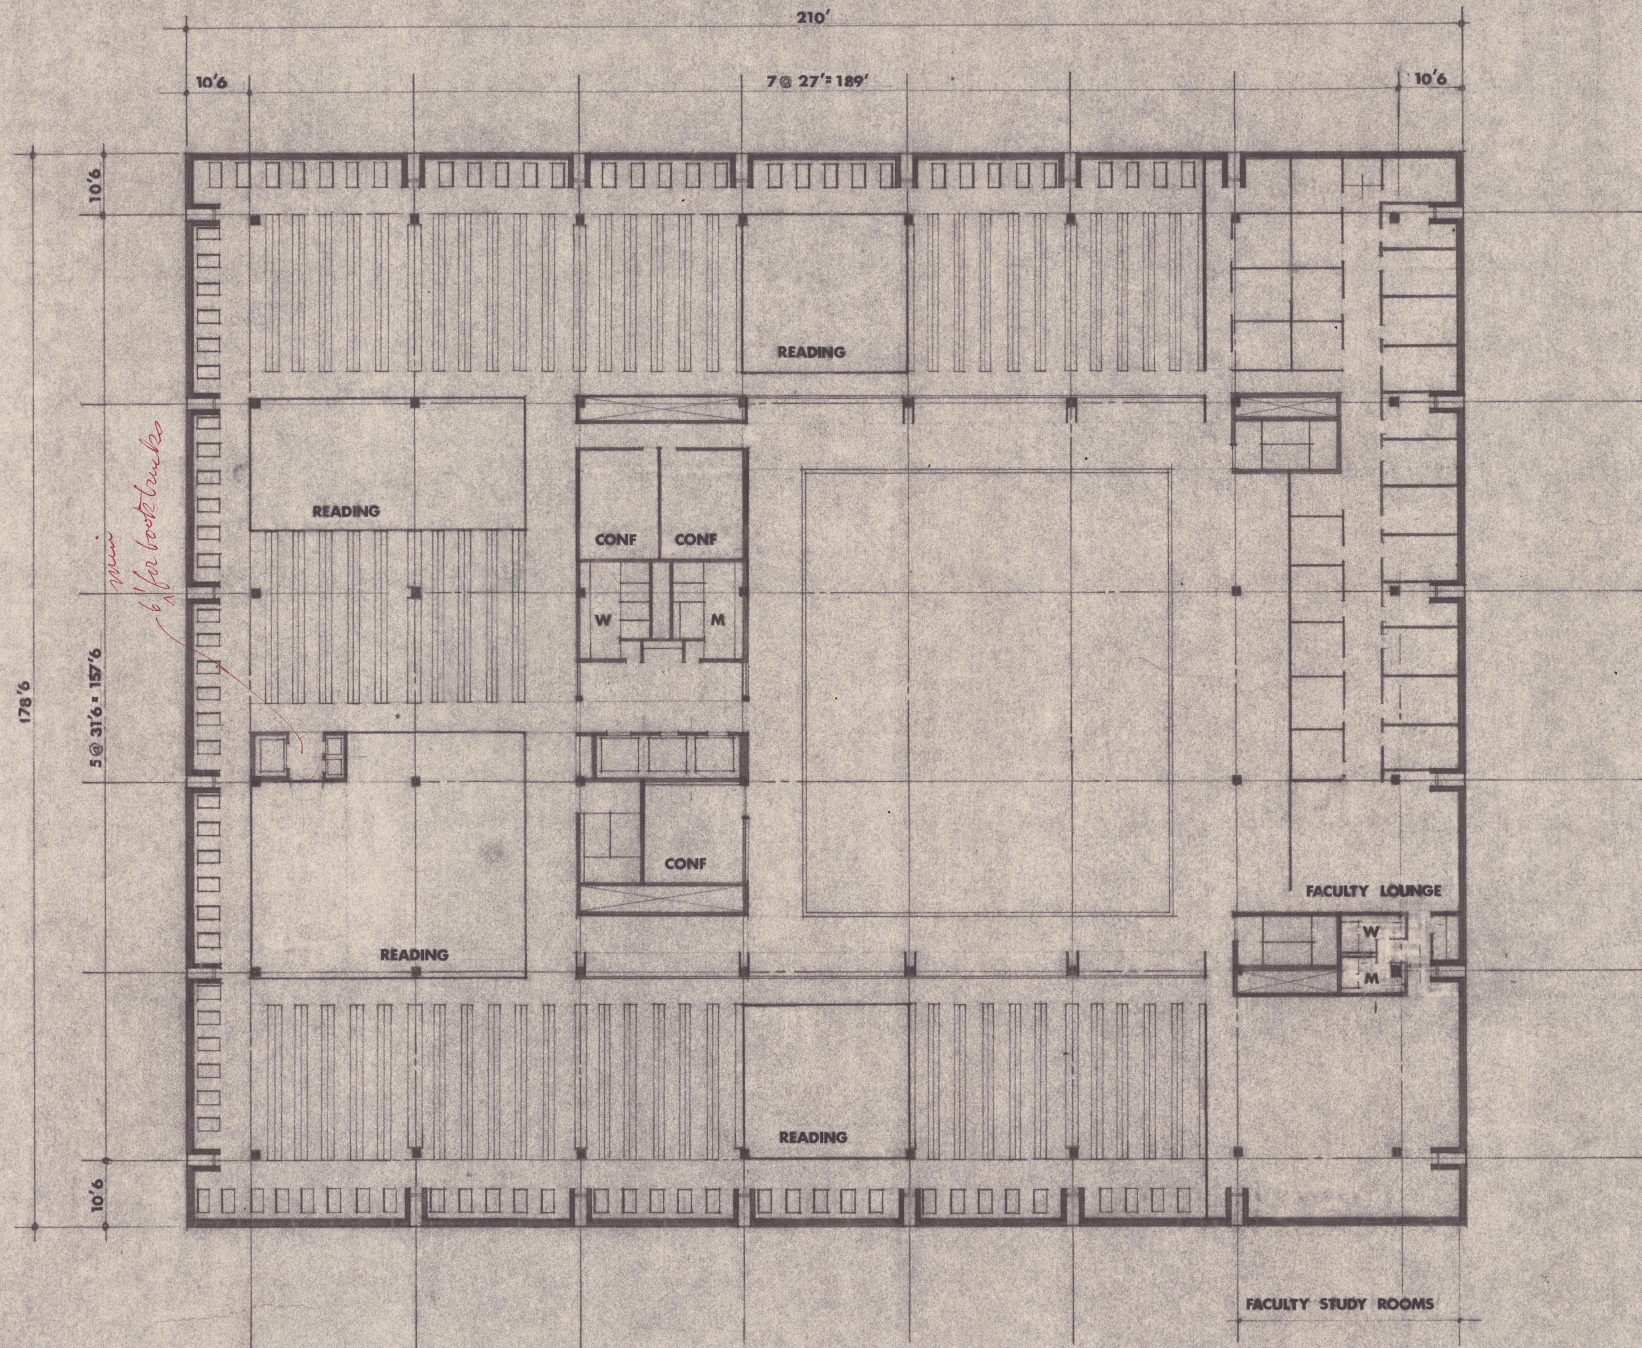

5 TH FLOOR

1/16" = 1'-0"

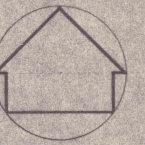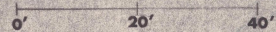

DALHOUSIE UNIVERSITY
 HALIFAX NOVA SCOTIA

KILLAM MEMORIAL LIBRARY

LESLIE R. FAIRN & ASSOCIATES
 ARCHITECTS ENGINEERS

1488 TOWER RD. HALIFAX
 432 MAIN ST. WOLFVILLE
 NOVA SCOTIA

