



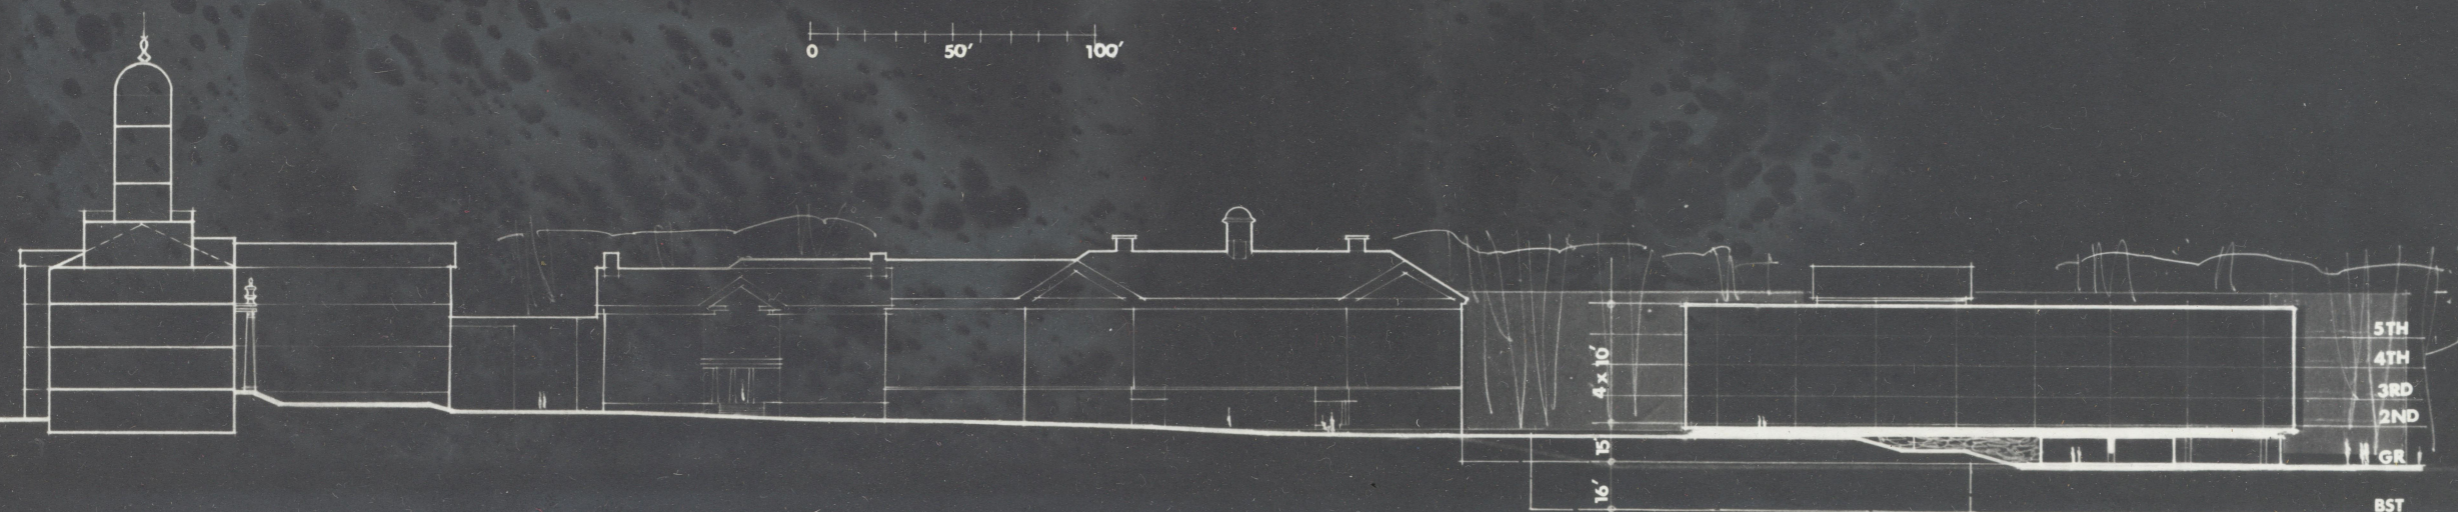

UNIVERSITY AVENUE

S I T E P L A N
1" = 40'

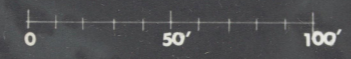

S O U T H E L E V A T I O N





DALHOUSIE UNIVERSITY
HALIFAX NOVA SCOTIA

**KILLAM MEMORIAL
LIBRARY**

LESLIE R. FAIRN & ASSOCIATES
ARCHITECTS ENGINEERS

1488 TOWER RD. HALIFAX
432 MAIN ST. WOLFVILLE
NOVA SCOTIA



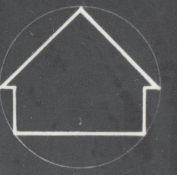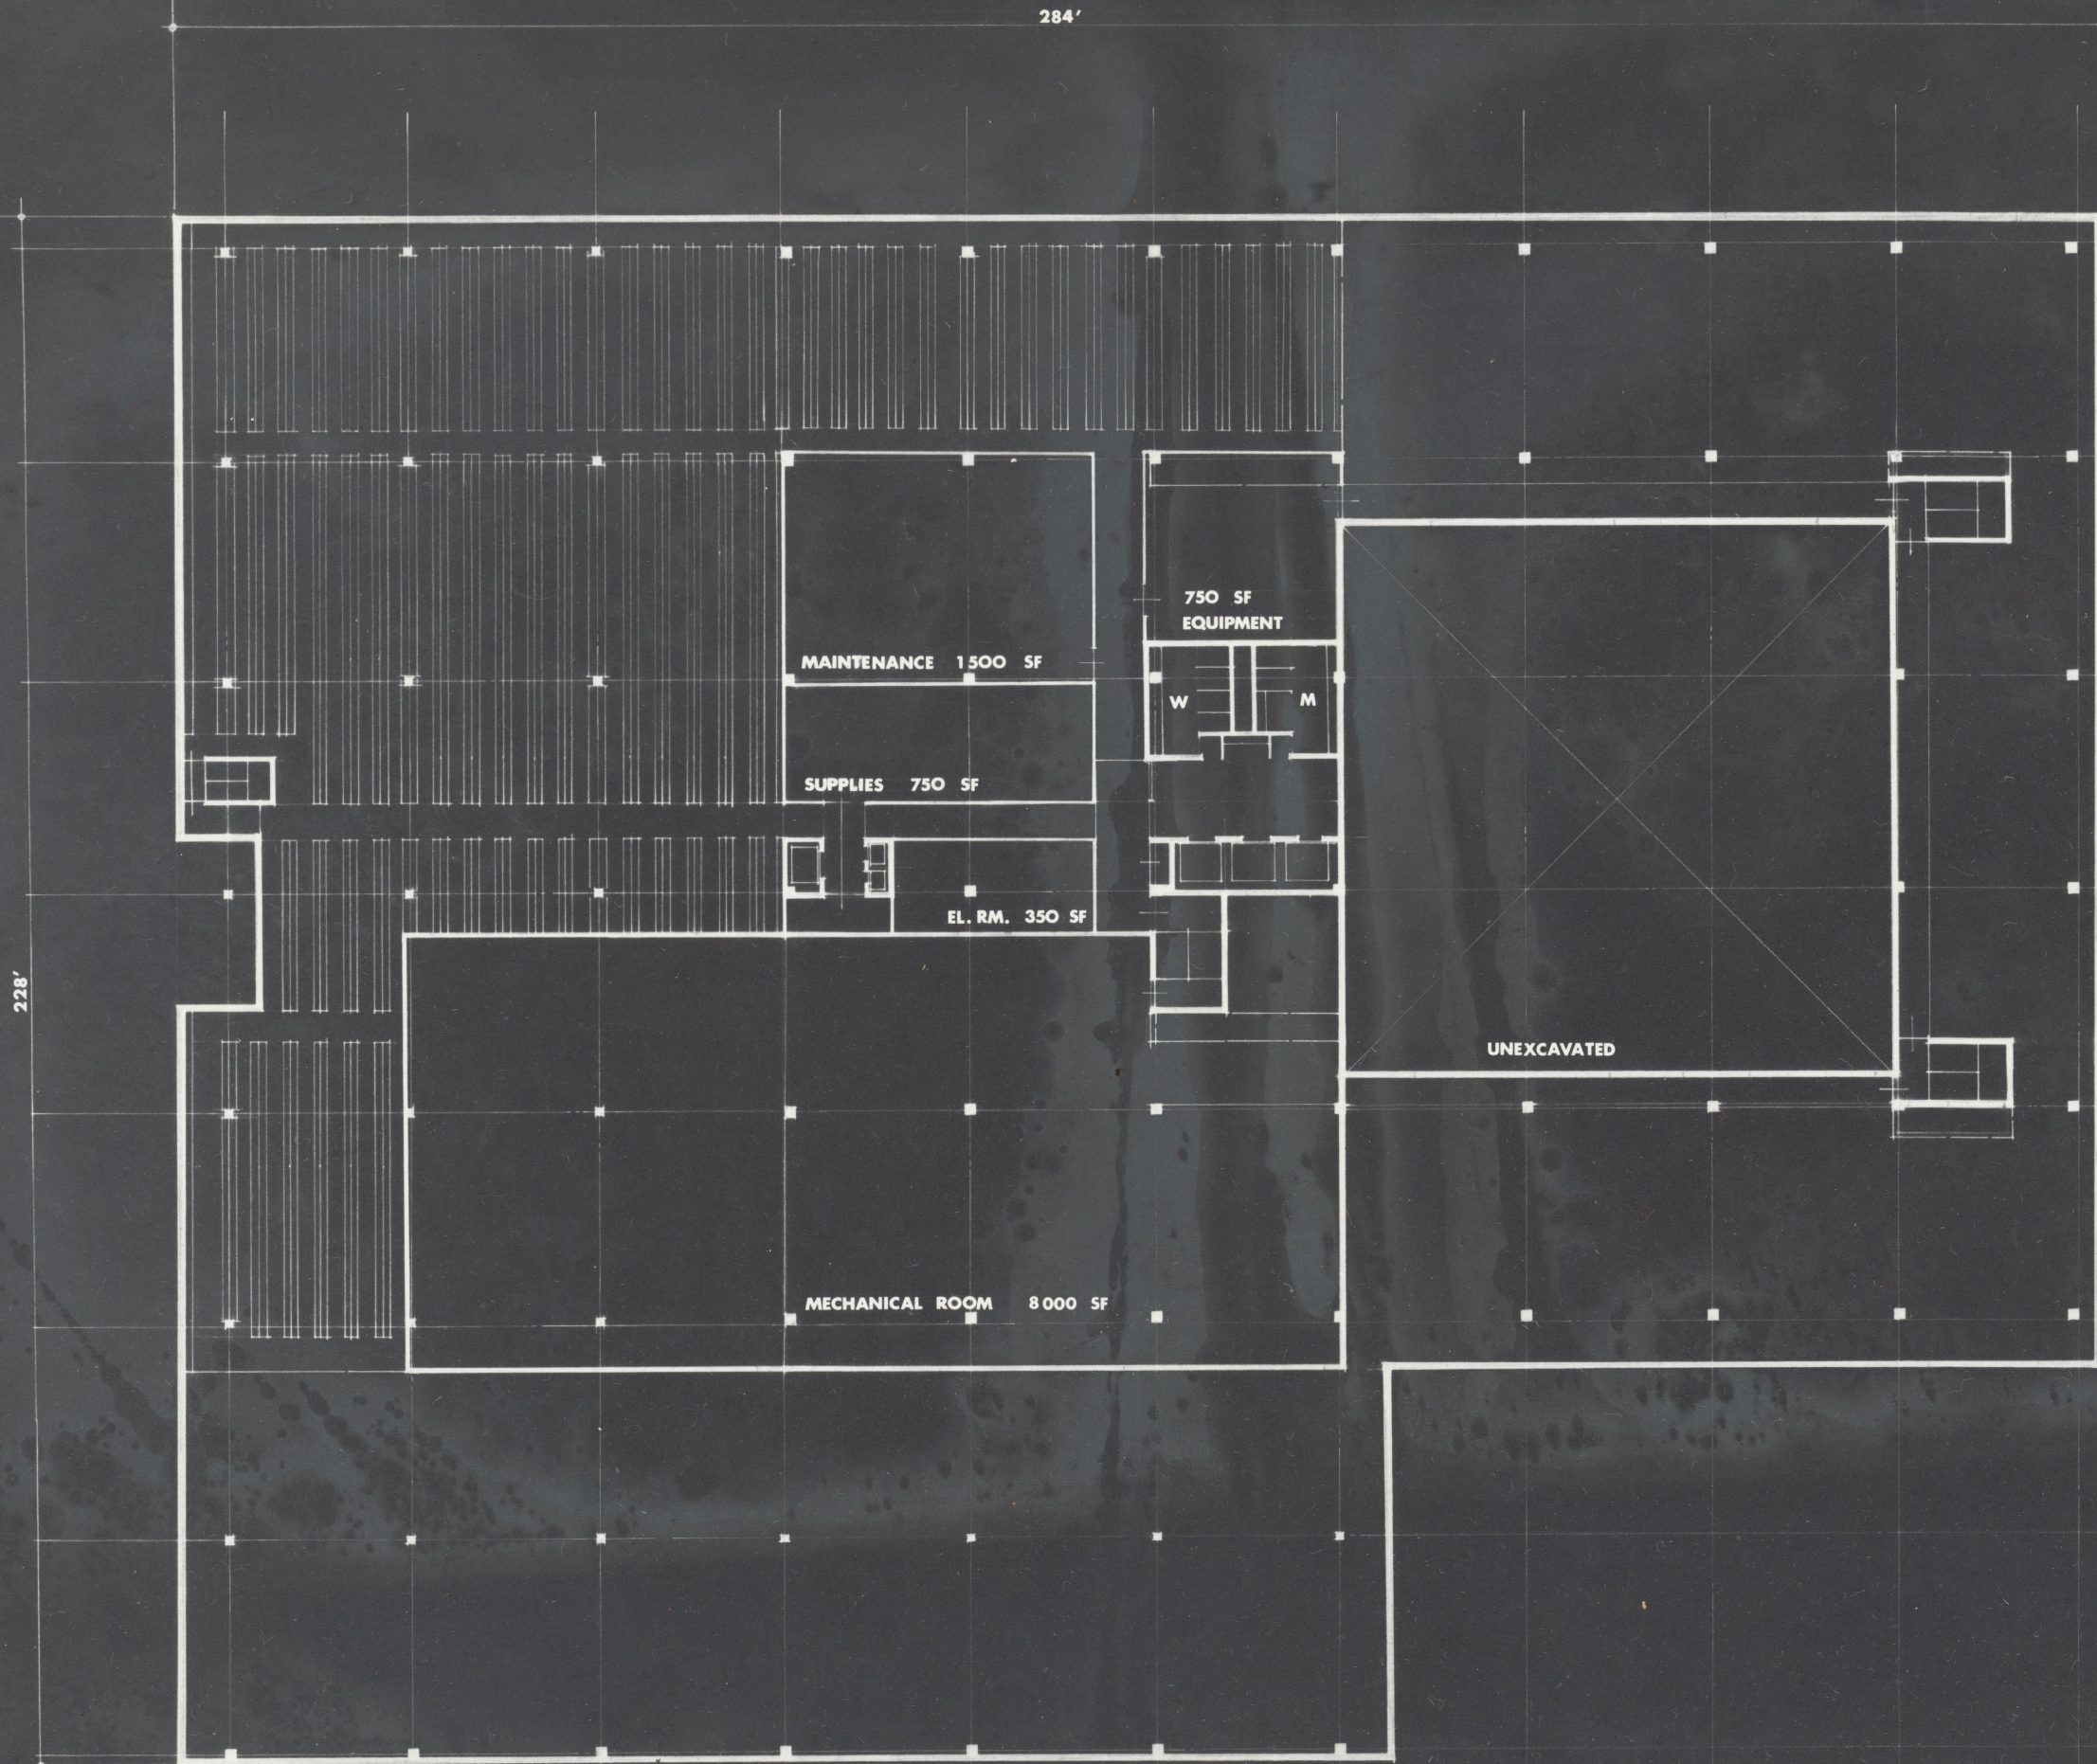

GROSS FLOOR AREA SF

4 TYPICAL FLOORS AT 33 800	= 135 200
GROUND FLOOR	51 000
BASEMENT, FINISHED	30 800
MECHANICAL PENTHOUSE	8 000
	225 000
ADDITIONAL BASEMENT UNFIN.	15 000
TOTAL	240 000
SINGLE STACKS, LIN F	19 500
READING ROOMS NET SF	16 700
FACULTY STUDIES	75
CARRELS	430
CONFERENCE ROOMS	9



DALHOUSIE UNIVERSITY
HALIFAX NOVA SCOTIA


KILLAM MEMORIAL LIBRARY


LESLIE R. FAIRN & ASSOCIATES
ARCHITECTS ENGINEERS

1488 TOWER RD HALIFAX
432 MAIN ST WOLFVILLE
NOVA SCOTIA



B A S E M E N T
1/16" = 1'-0"

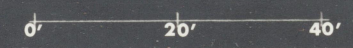

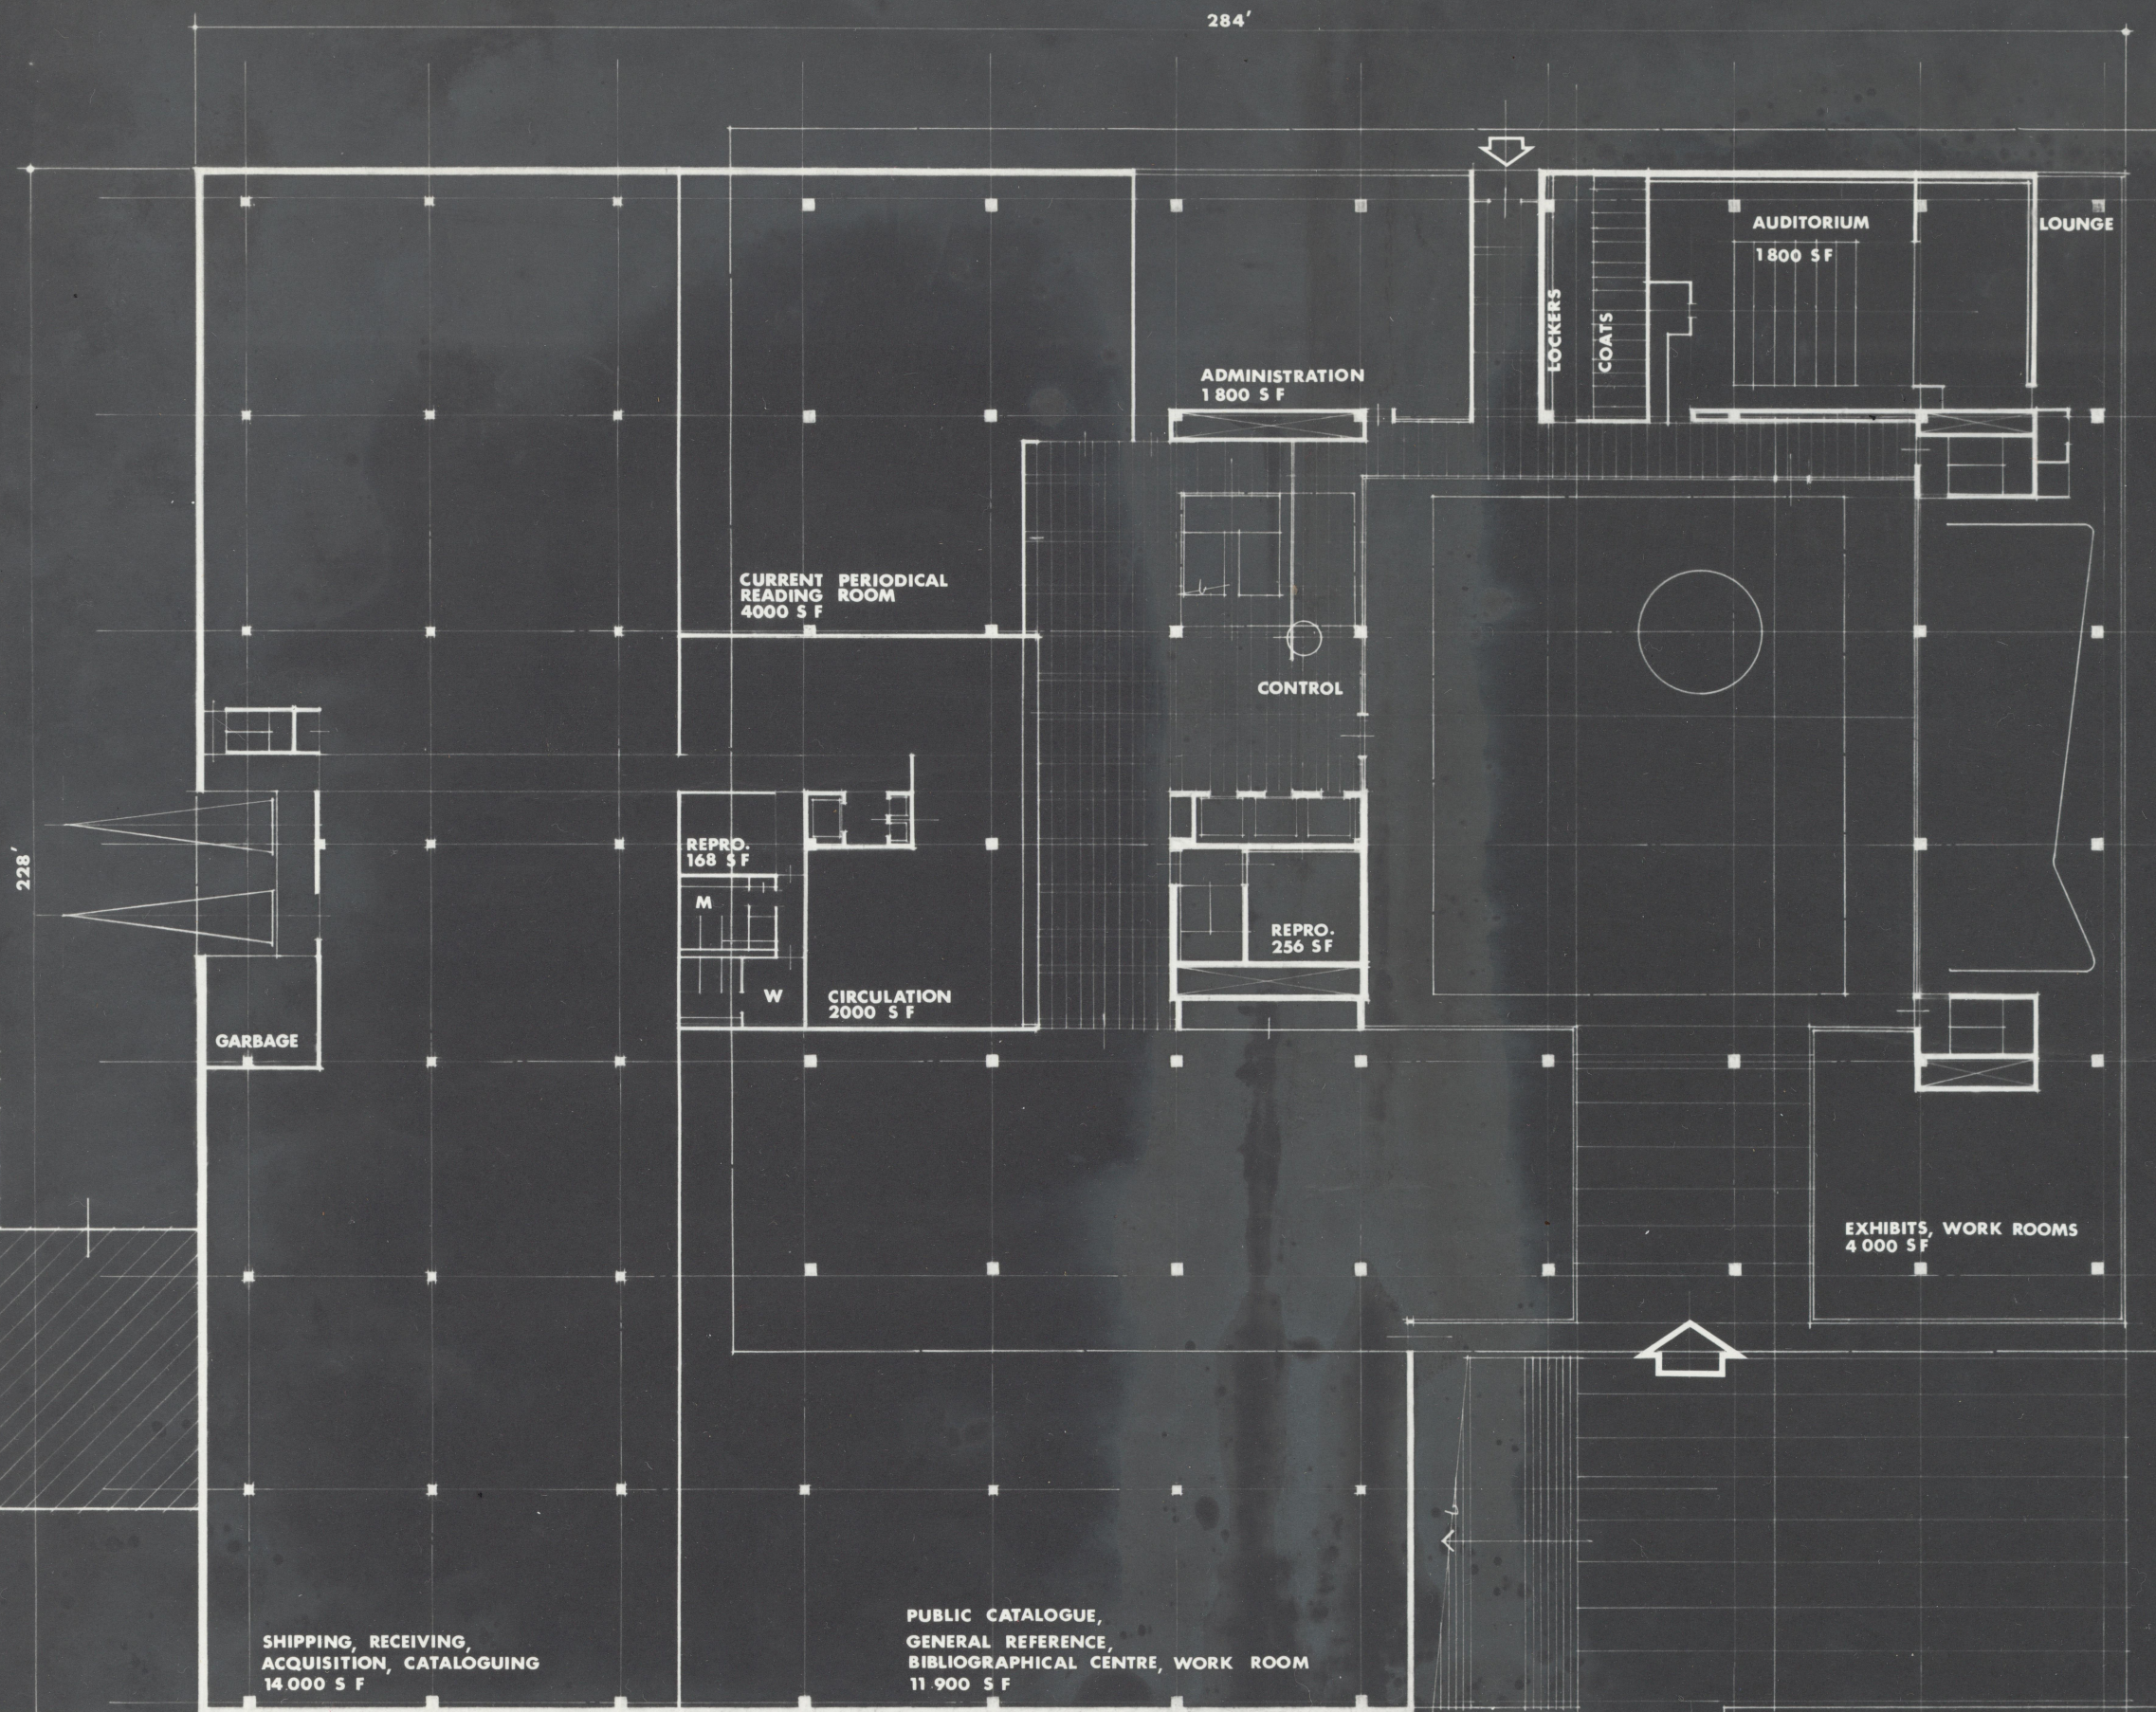

DALHOUSIE UNIVERSITY
HALIFAX NOVA SCOTIA

**KILLAM MEMORIAL
LIBRARY**

LESLIE R. FAIRN & ASSOCIATES
ARCHITECTS ENGINEERS


1488 TOWER RD. HALIFAX
432 MAIN ST. WOLFVILLE
NOVA SCOTIA





GROUND FLOOR

1/16" = 1'-0"

0' 20' 40'

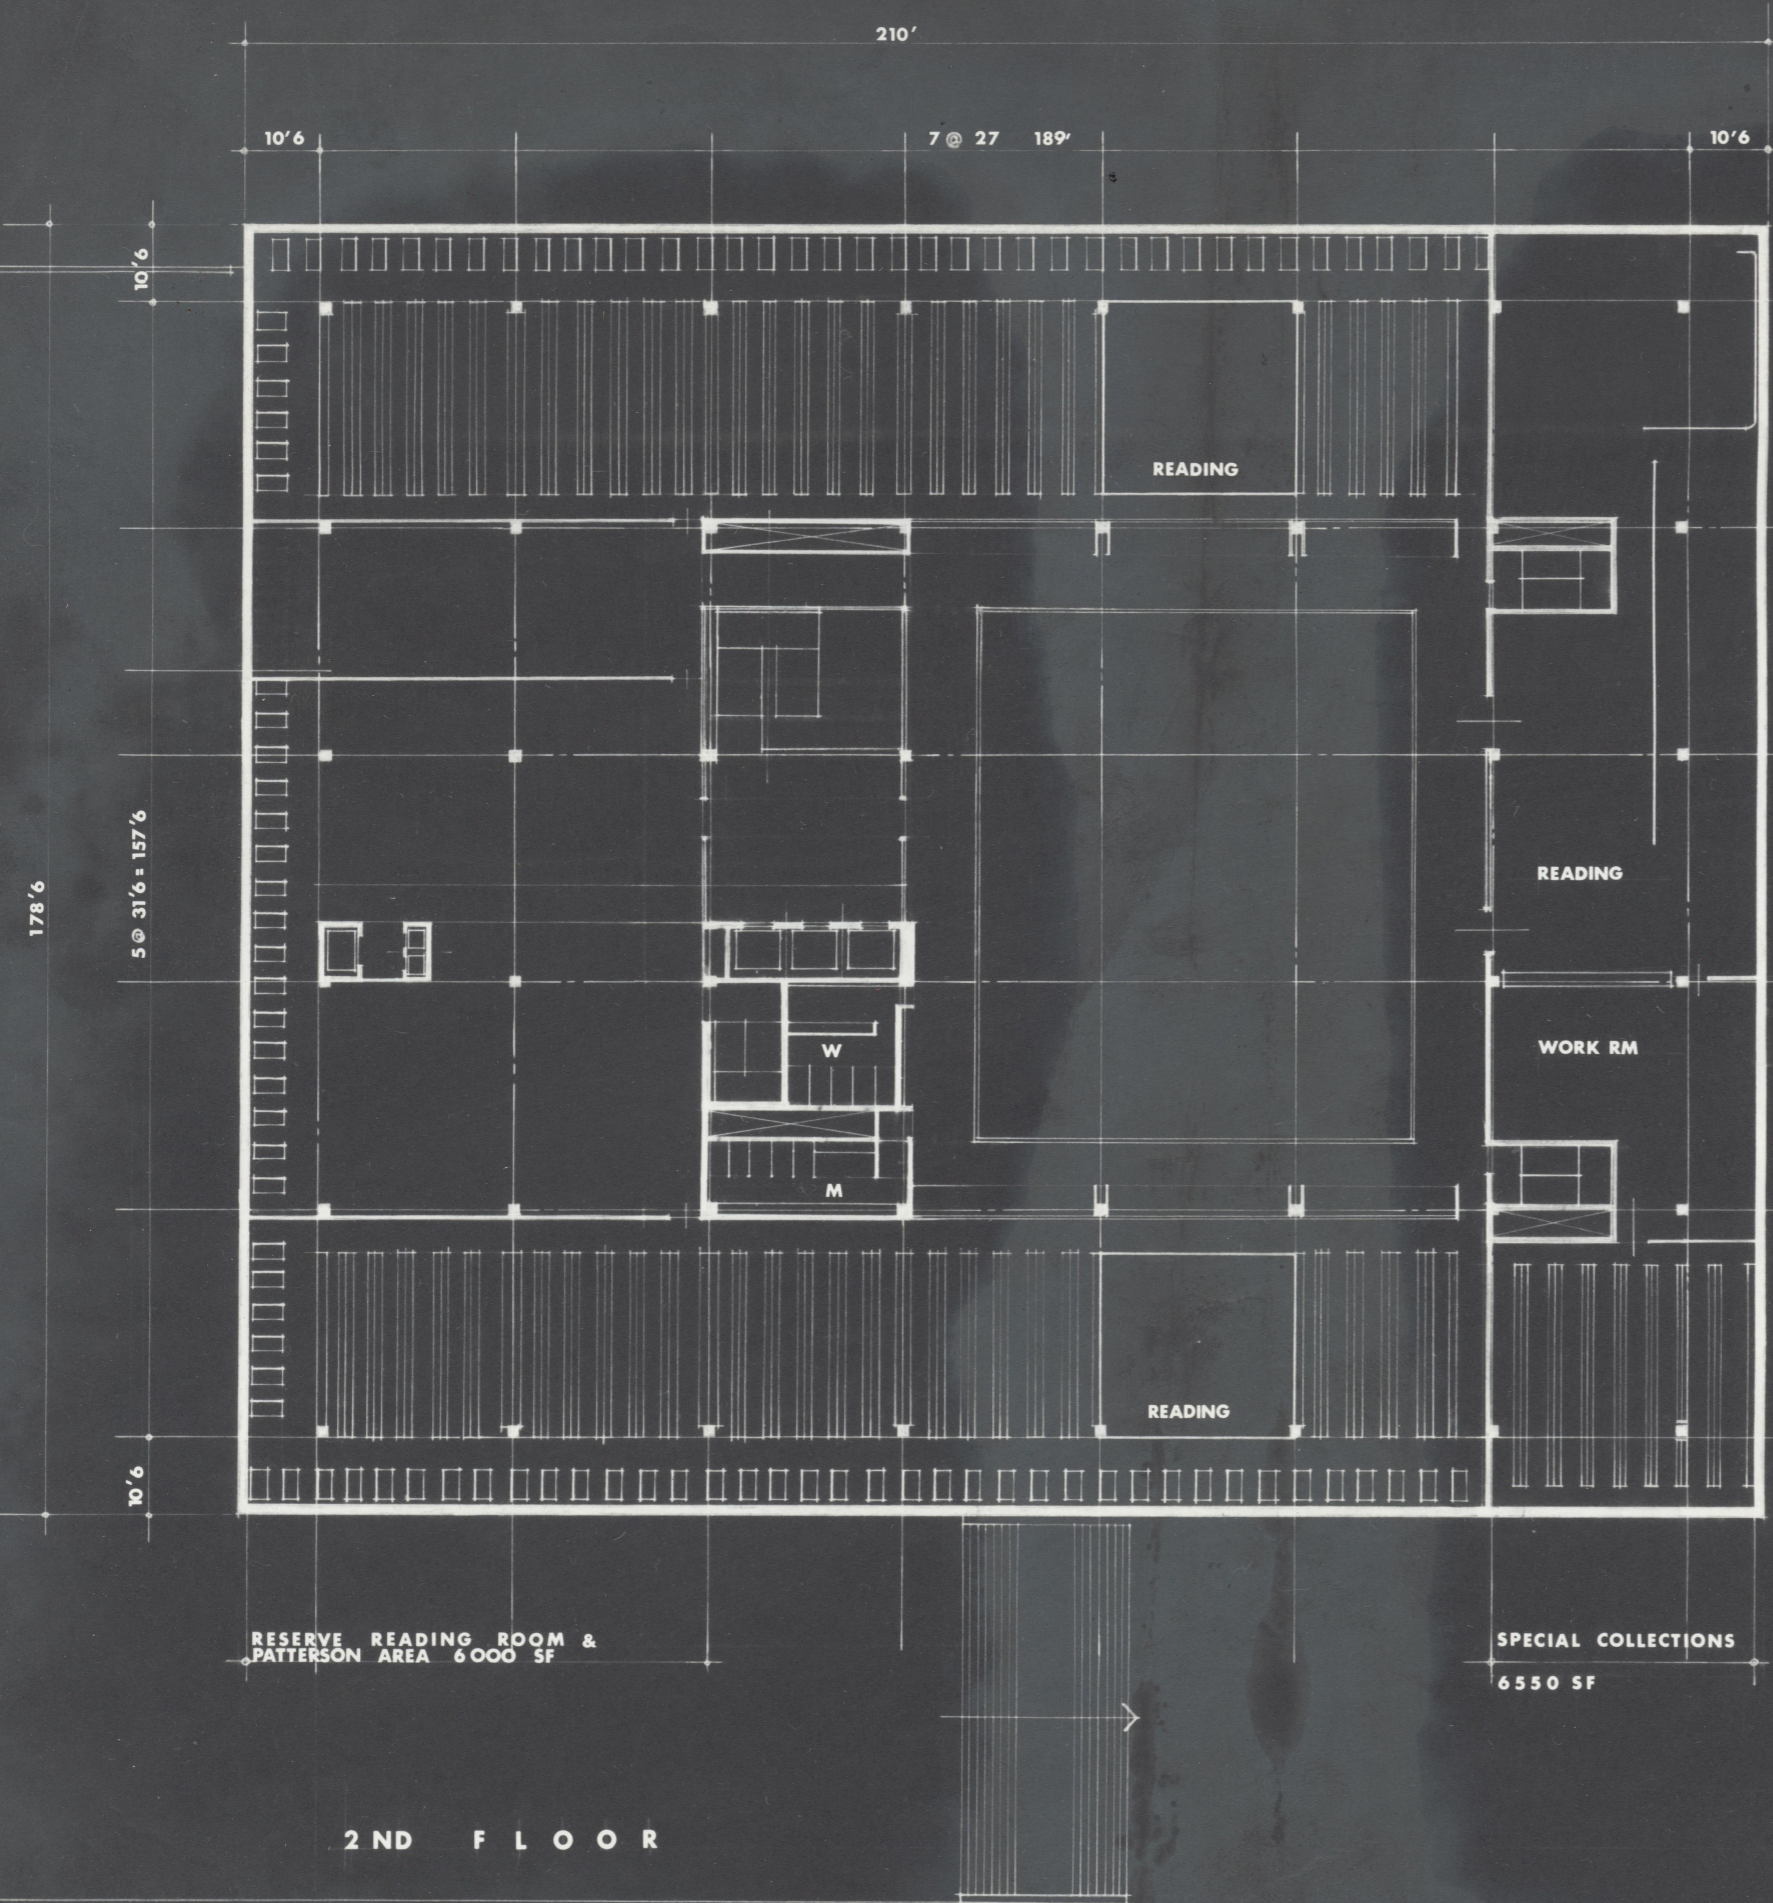

2ND FLOOR

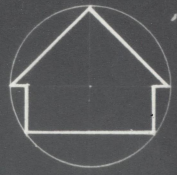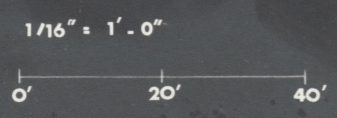


DALHOUSIE UNIVERSITY
 HALIFAX NOVA SCOTIA

**KILLAM MEMORIAL
 LIBRARY**

LESLIE R. FAIRM & ASSOCIATES
 ARCHITECTS ENGINEERS



1488 TOWER RD. HALIFAX
 432 MAIN ST. WOLFVILLE
 NOVA SCOTIA



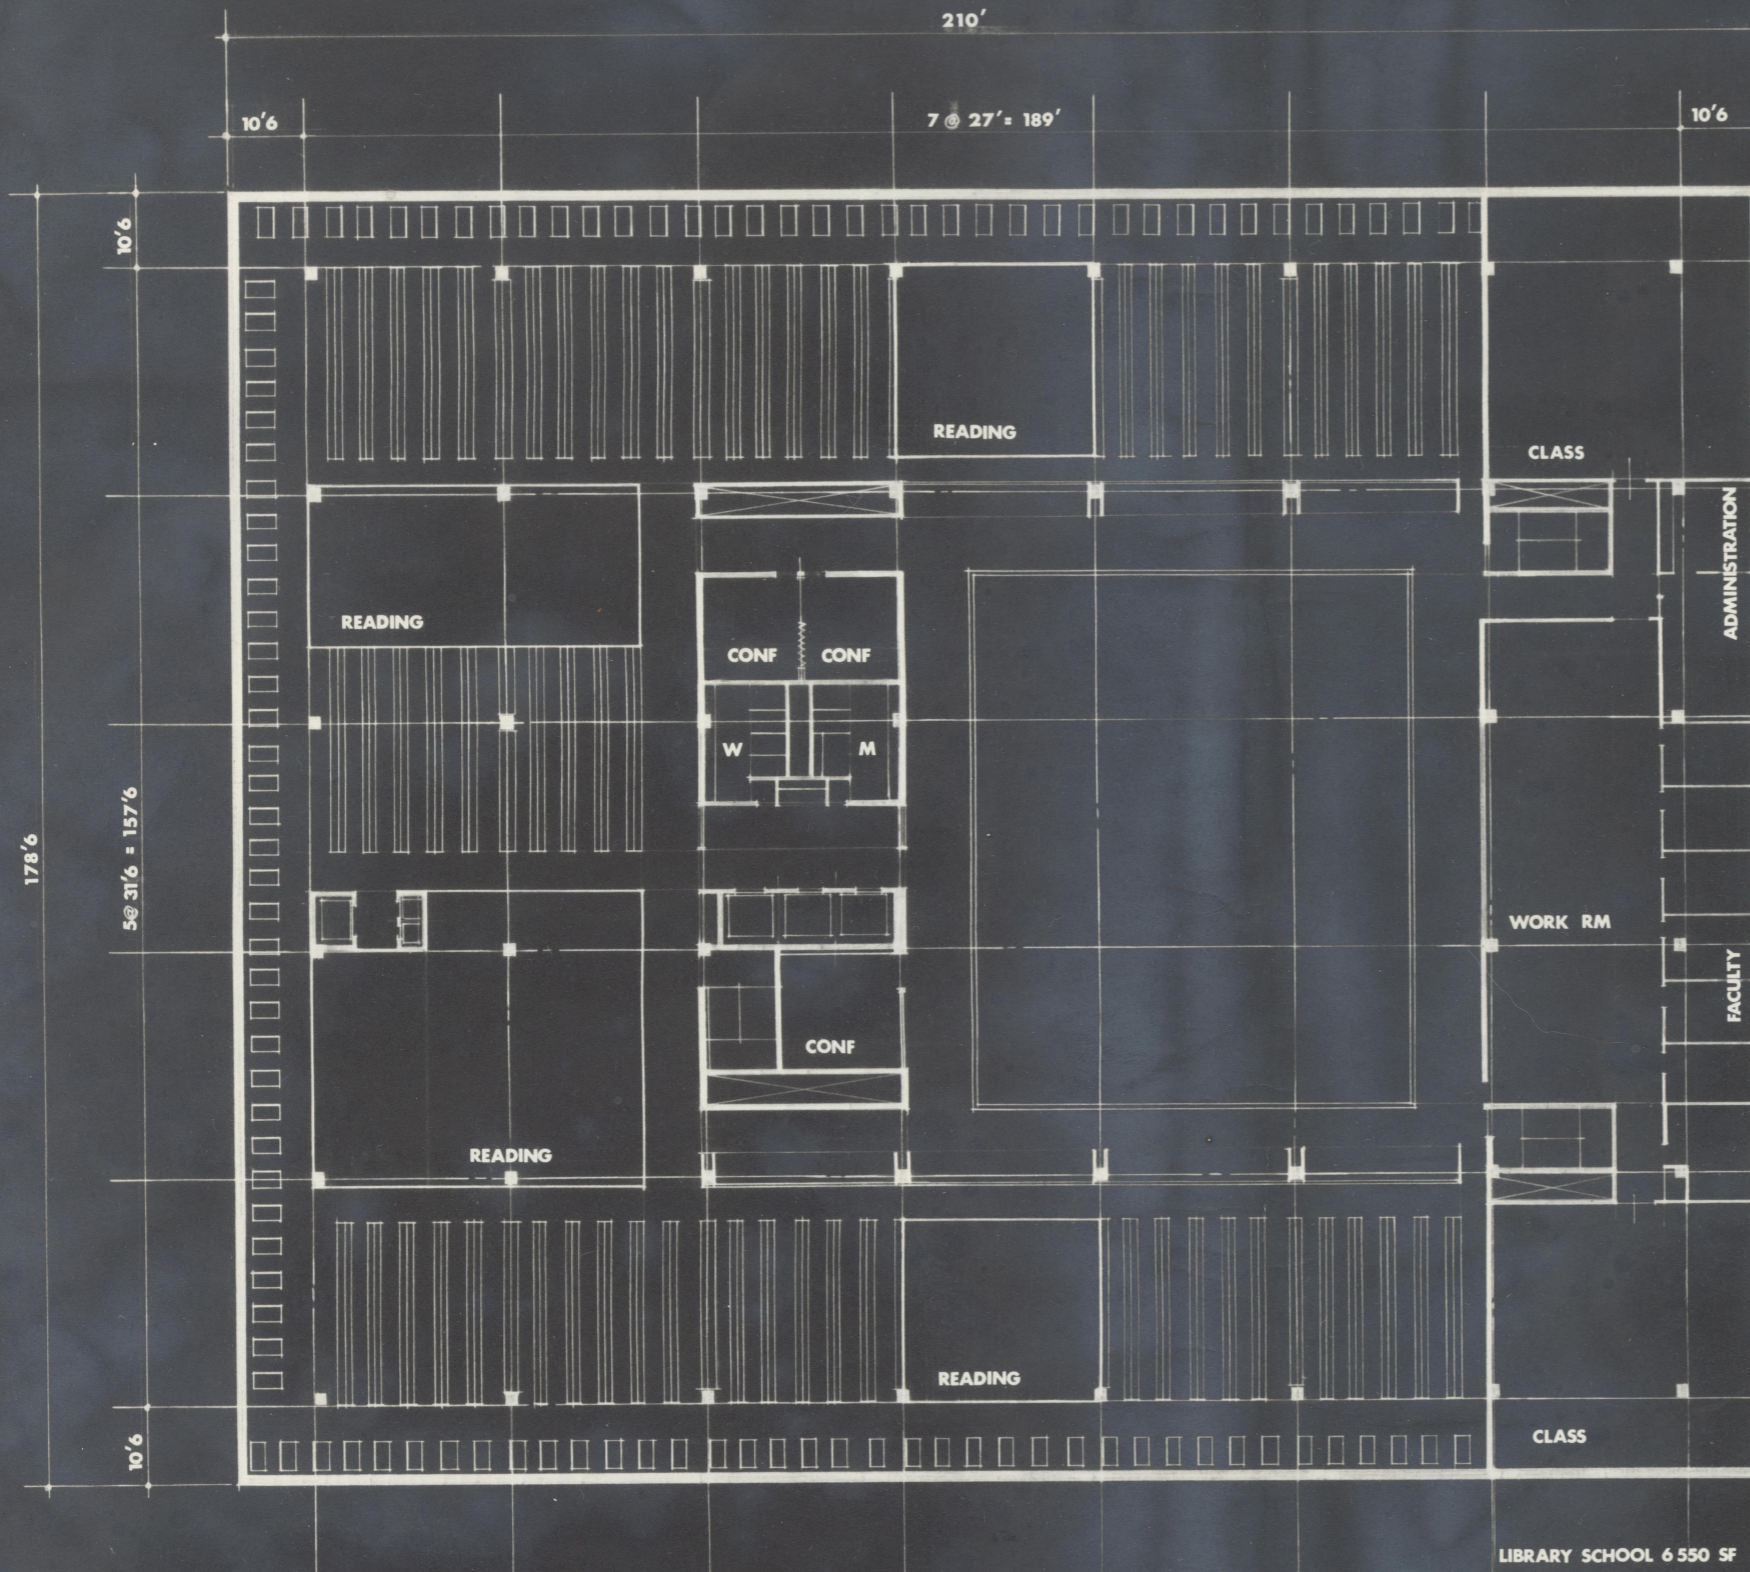

3 R D F L O O R

1/16" = 1'-0"

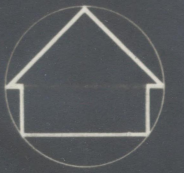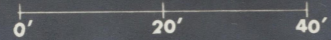


DALHOUSIE UNIVERSITY
 HALIFAX NOVA SCOTIA

**KILLAM MEMORIAL
 LIBRARY**



LESLIE R. FAIRN & ASSOCIATES
 ARCHITECTS ENGINEERS

1488 TOWER RD. HALIFAX
 432 MAIN ST. WOLFVILLE
 NOVA SCOTIA



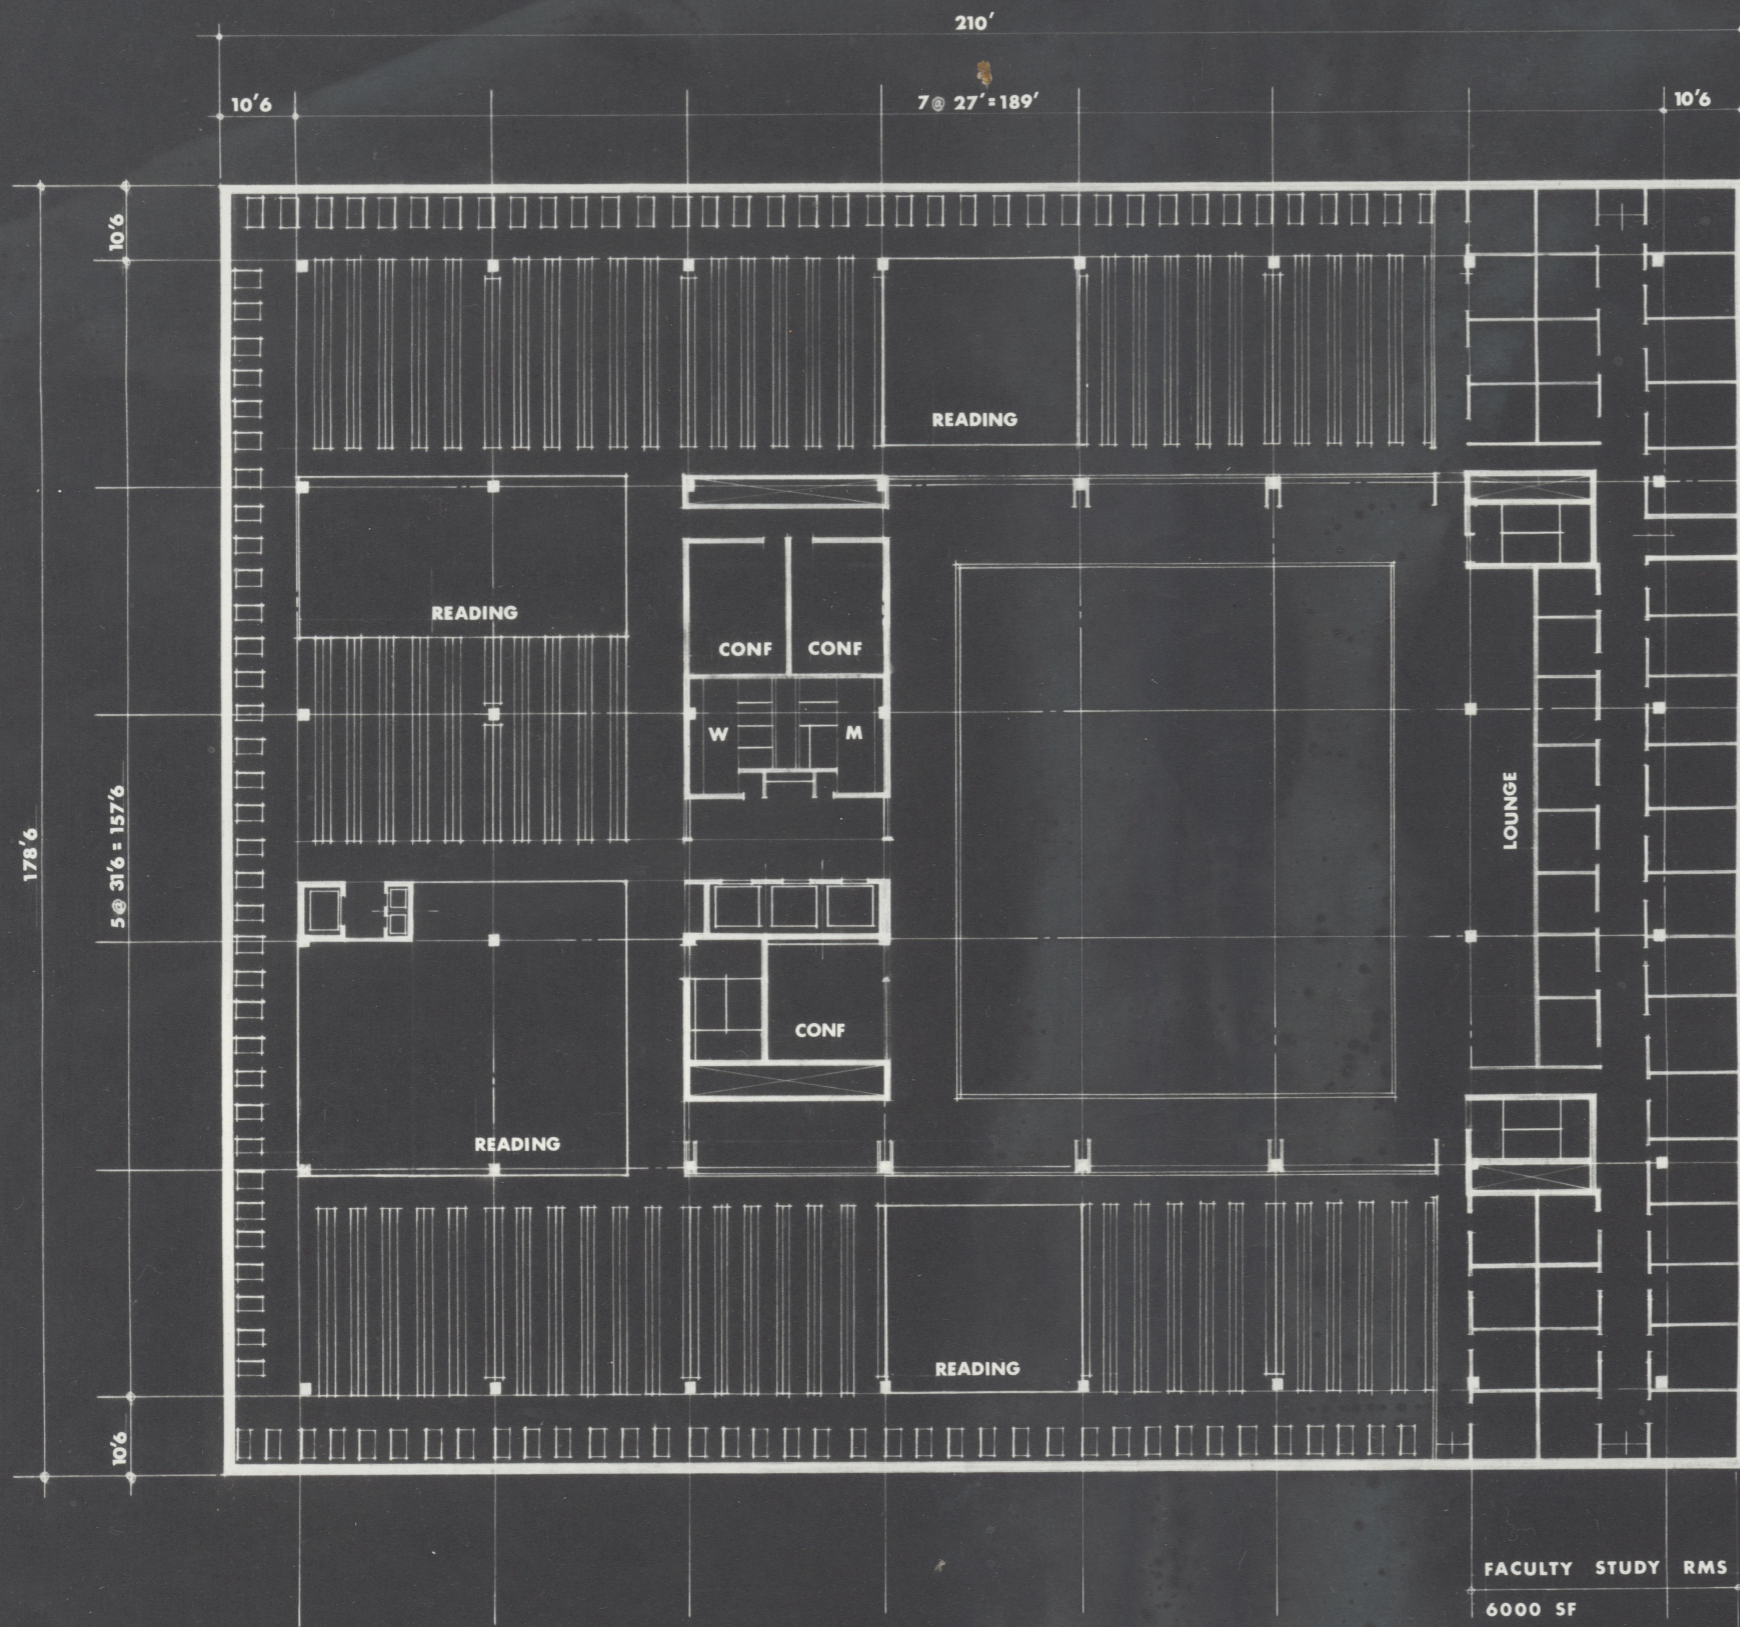

4 TH FLOOR

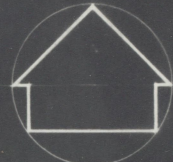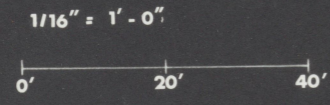


DALHOUSIE UNIVERSITY
 HALIFAX NOVA SCOTIA

**KILLAM MEMORIAL
 LIBRARY**

LESLIE R. FAIRN & ASSOCIATES
 ARCHITECTS ENGINEERS

1488 TOWER RD. HALIFAX
 432 MAIN ST. WOLFVILLE
 NOVA SCOTIA




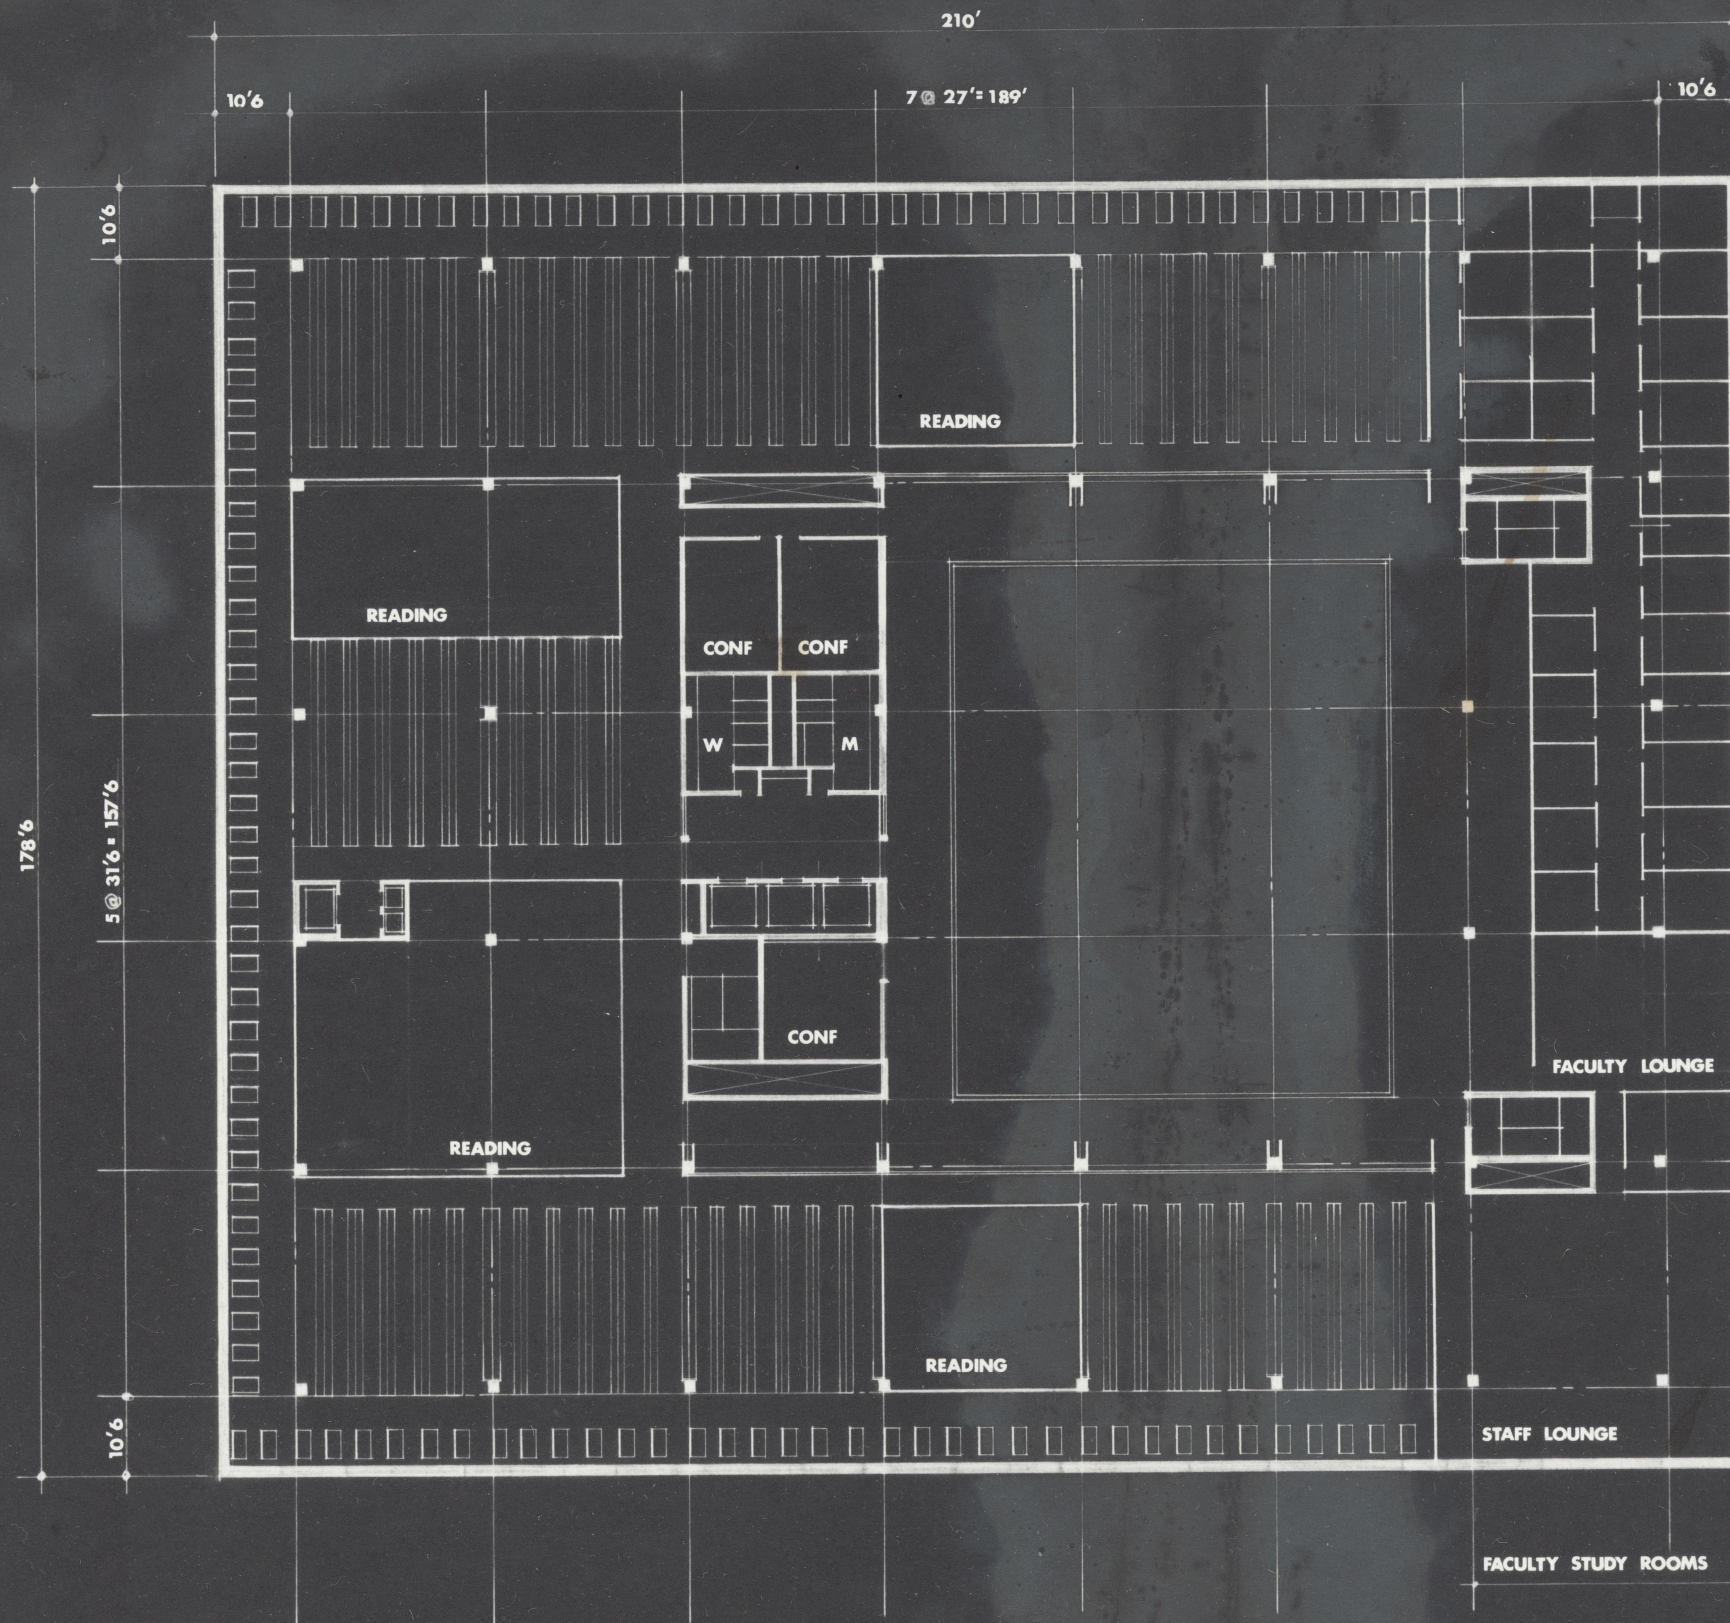

5TH FLOOR

1/16" = 1'-0"

0' 20' 40'

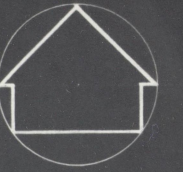

DALHOUSIE UNIVERSITY
 HALIFAX NOVA SCOTIA

KILLAM MEMORIAL
 LIBRARY

LESLIE R. FAIRN & ASSOCIATES
 ARCHITECTS ENGINEERS

1488 TOWER RD. HALIFAX
 432 MAIN ST. WOLFVILLE
 NOVA SCOTIA

