


① *Deathtrap*


DESIGN: GUNNARD ROLL
 FLOOR PLAN
 NEPTUNE THEATRE

DIRECTOR: HARRI
 1/2" = 1'-0"
 1-87


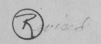


① Deathtrap

DESIGN: GUYARD DILL
FLOOR PLAN
NEPTUNE THEATRE
DIRECTOR: HEKRY
1/2" = 1'-0"
1-89

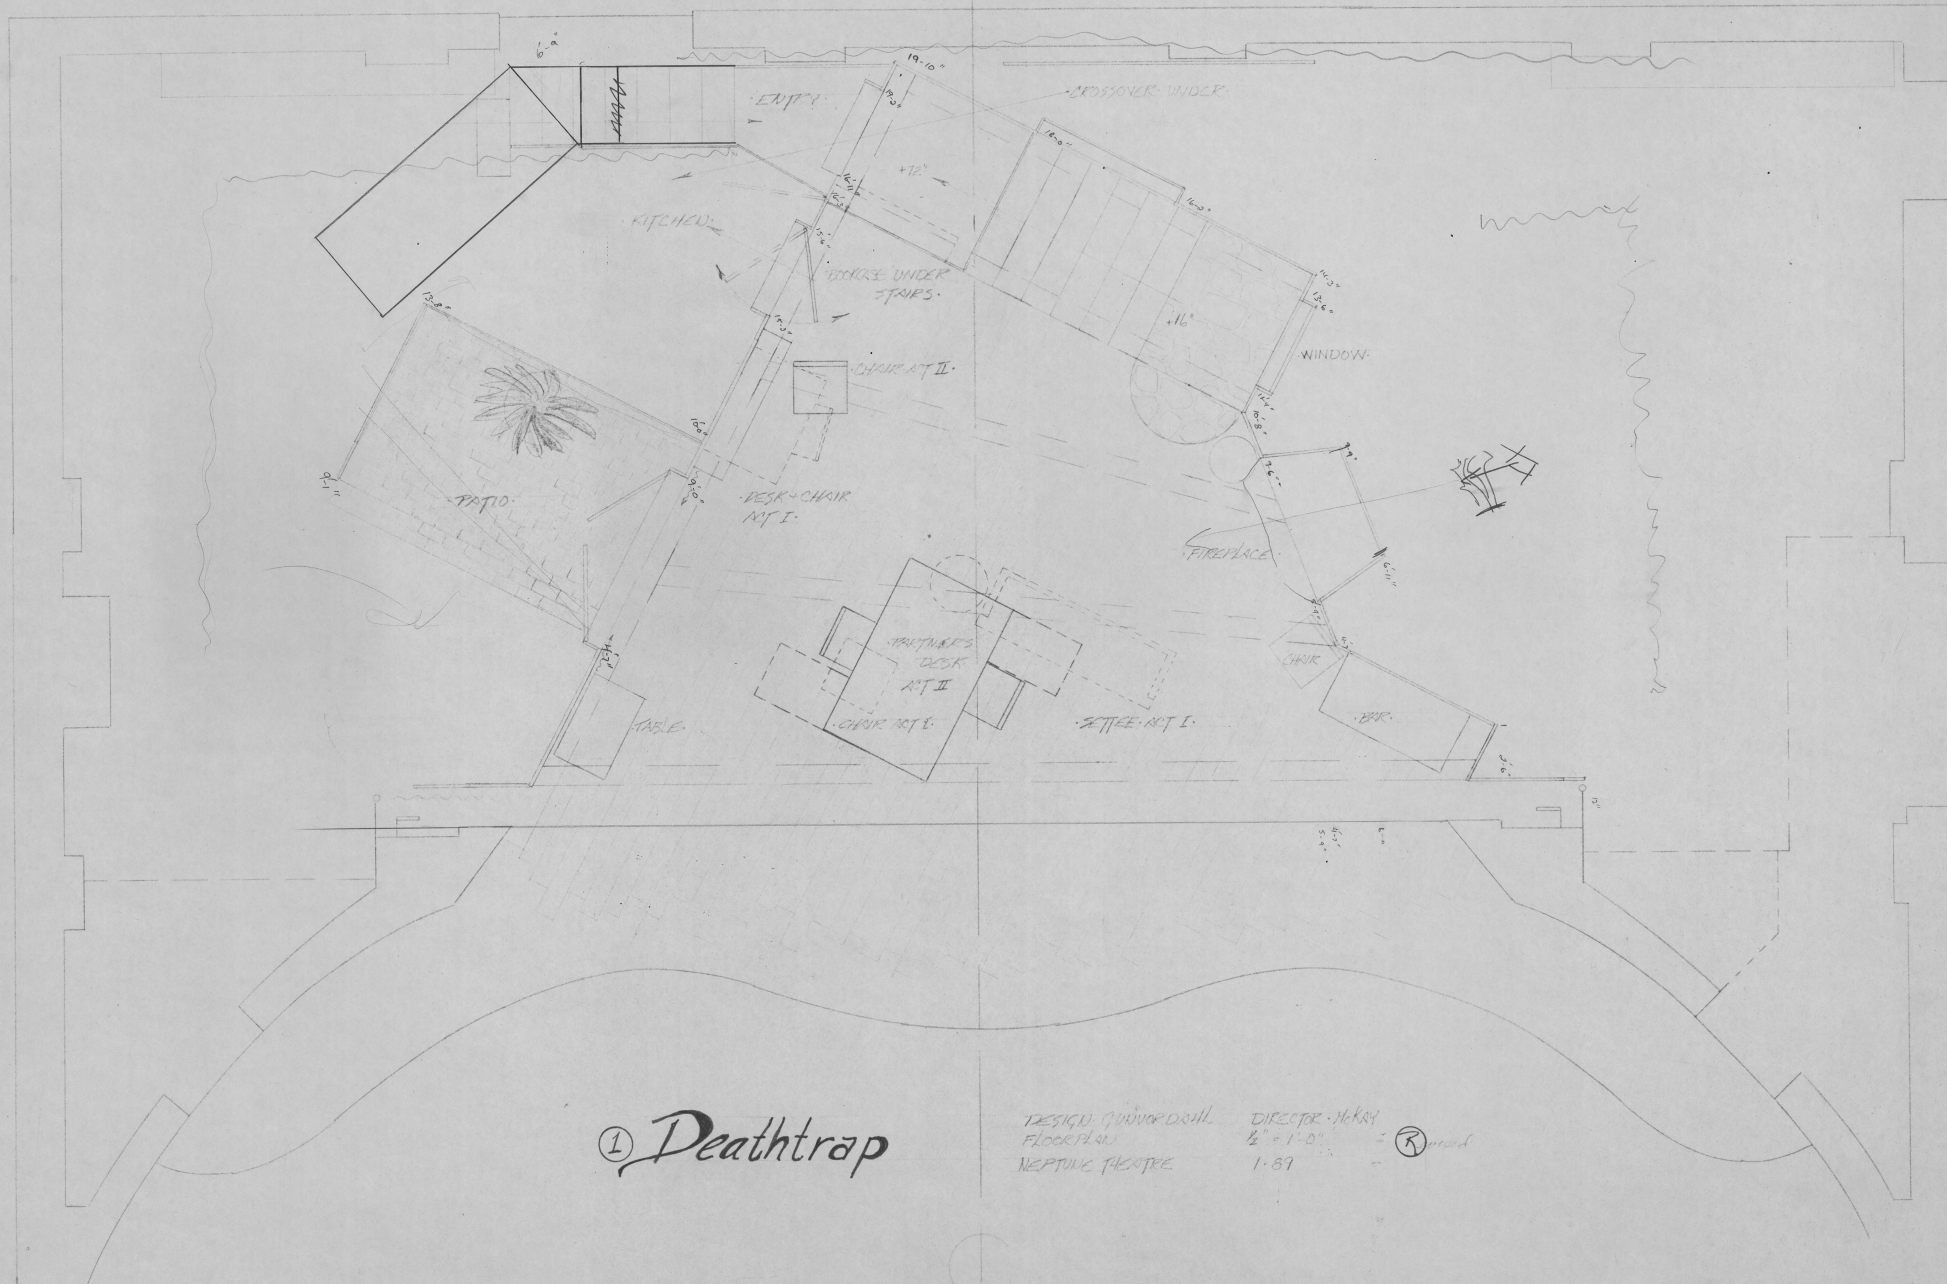



#1 24'8"
beam

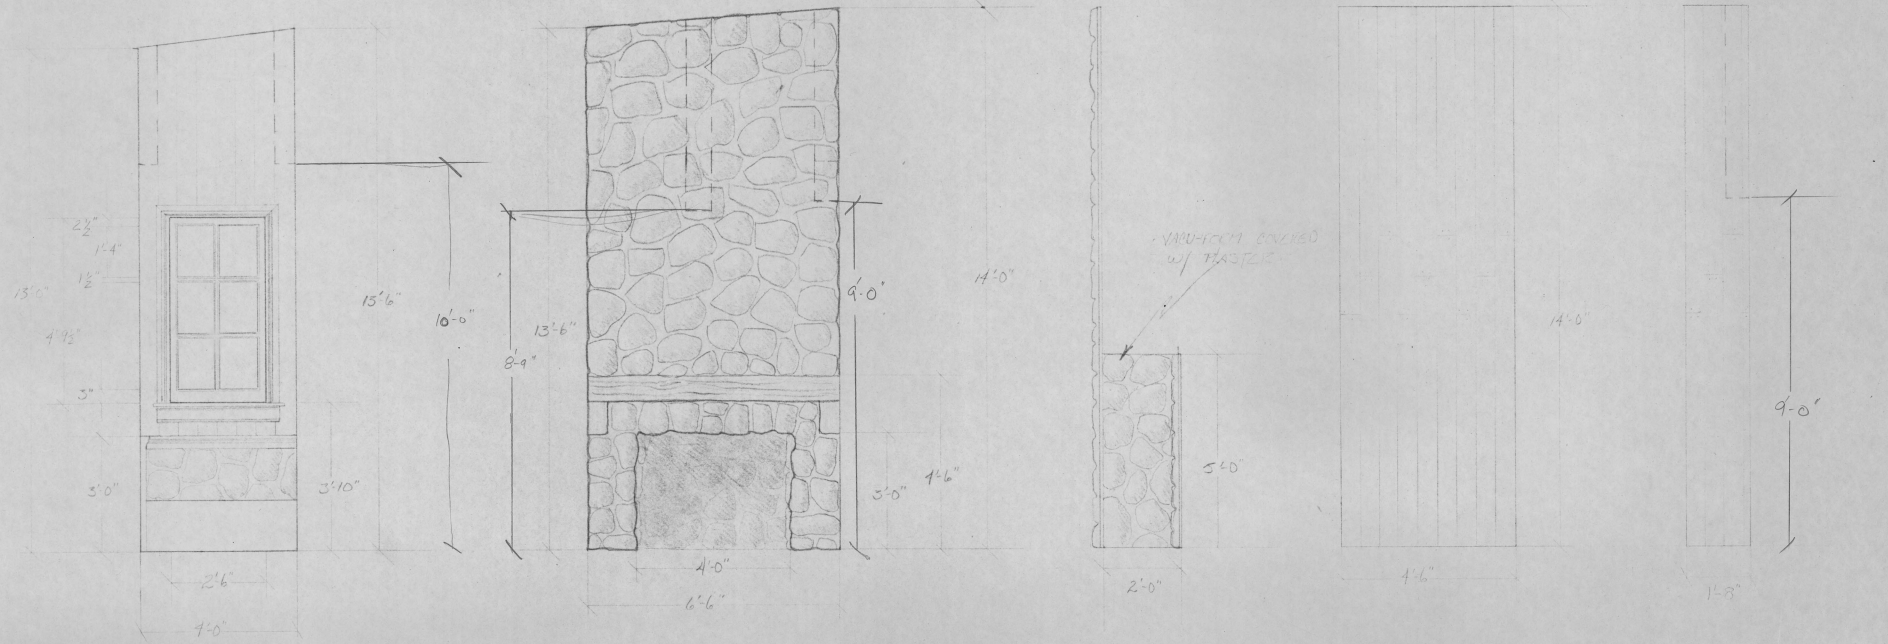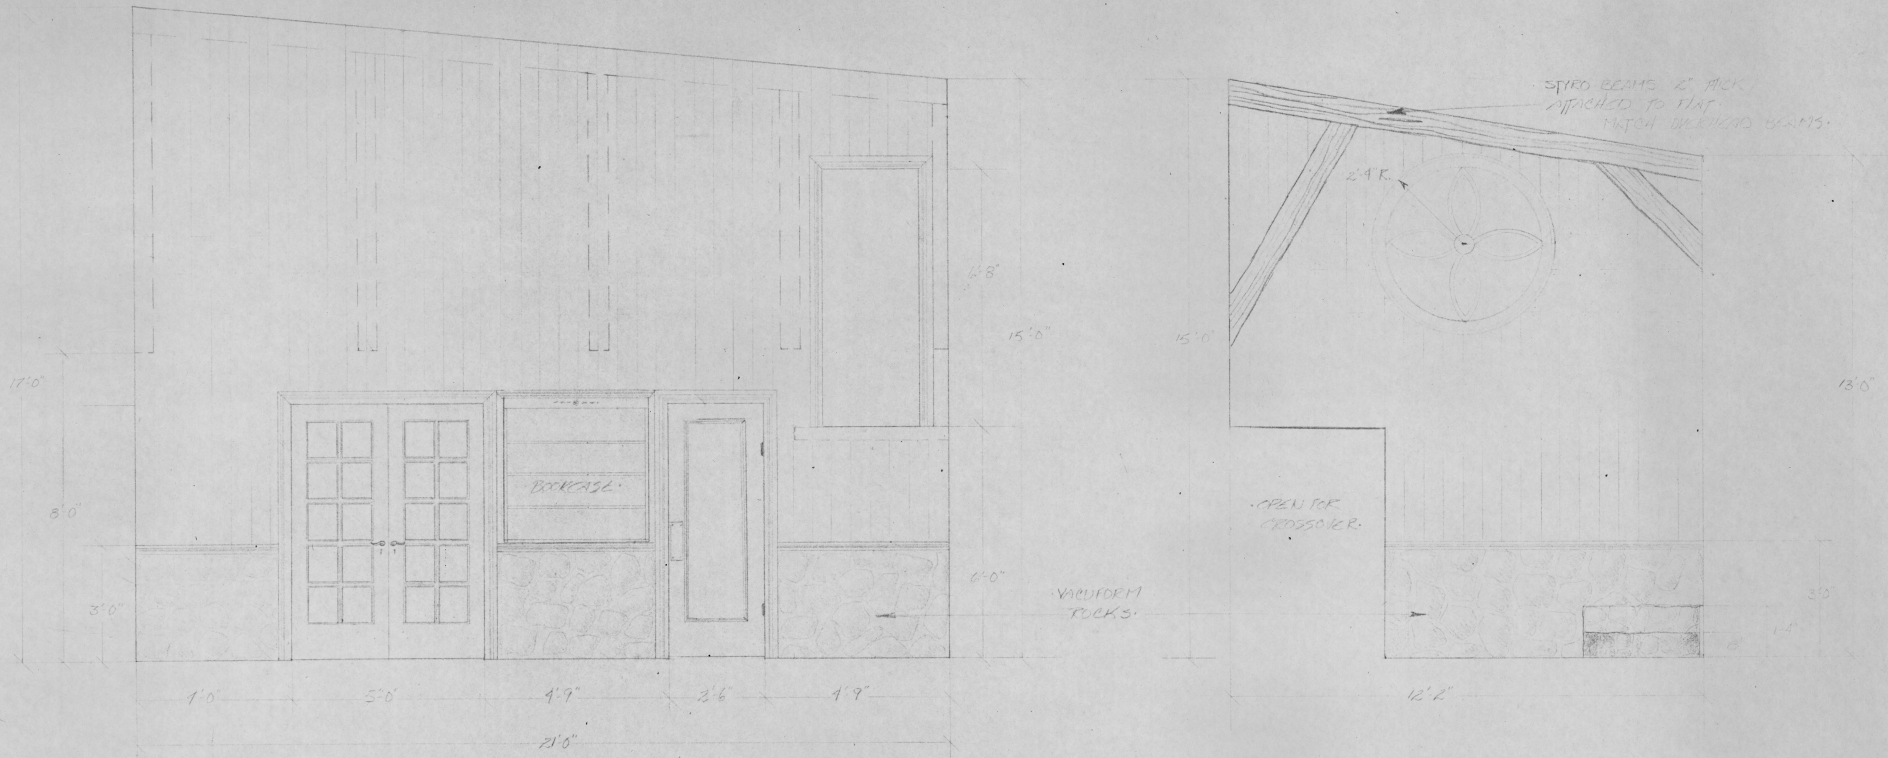

② *Deathtrap*

DESIGN: GUNN/DOHL DIRECTOR: H. KAY
 FRONT ELEVATION 1/2" = 1'-0"
 NETTING PLANS 1:50




②

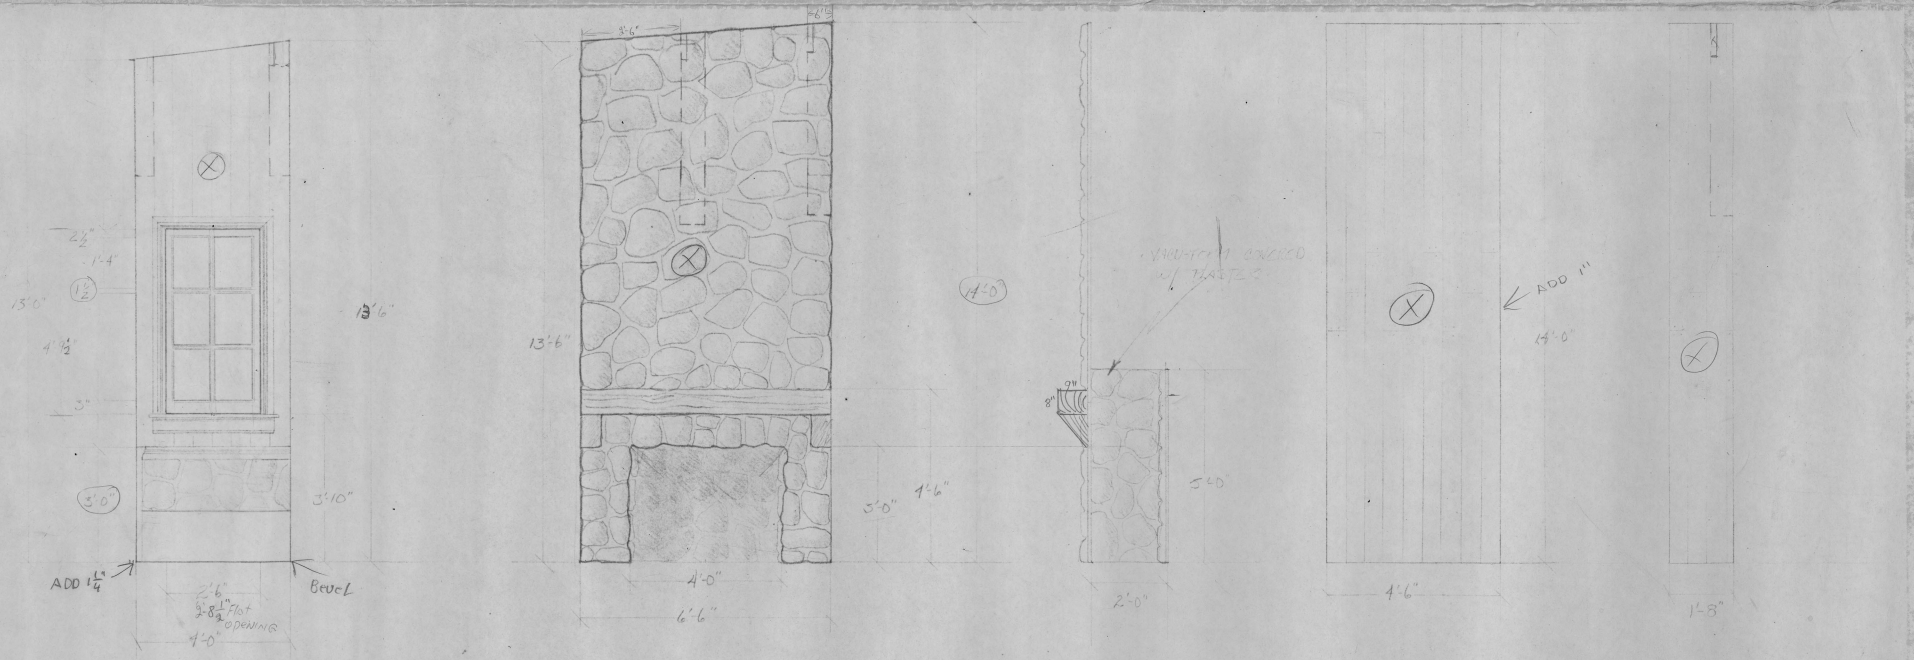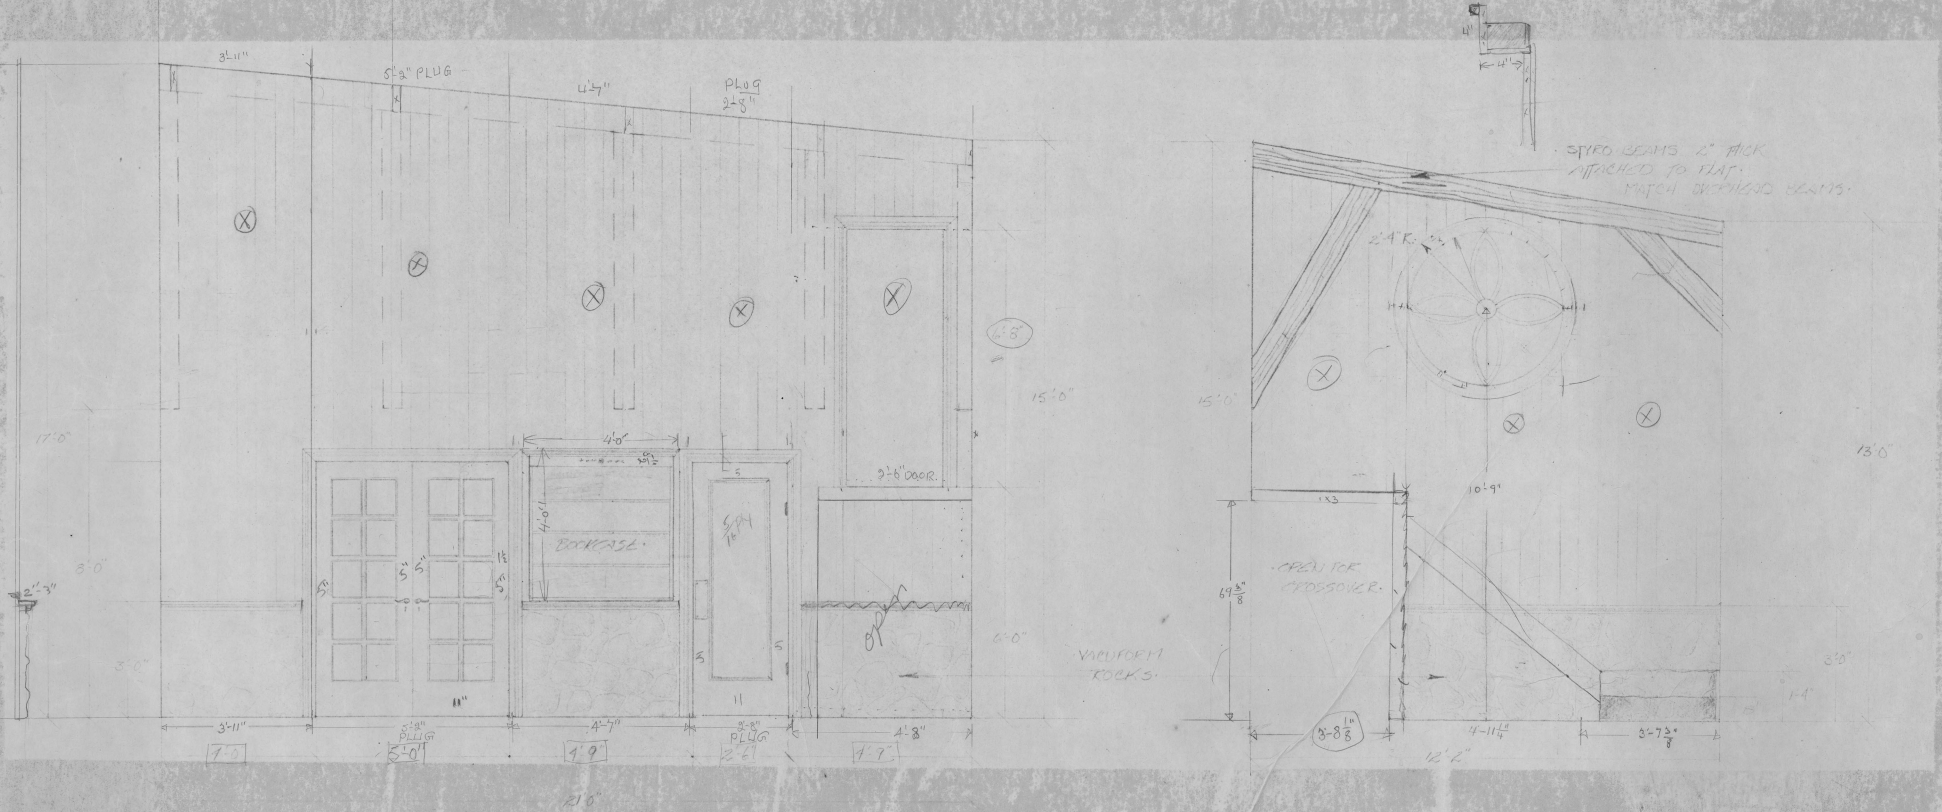

② *Deathtrap*





DESIGN: GUNWODASH DIREPS: H-KRY
 1-KONT: ELEMANIS 1/2" 1-0
 NETTING: FUSTIC 1.87

⑦

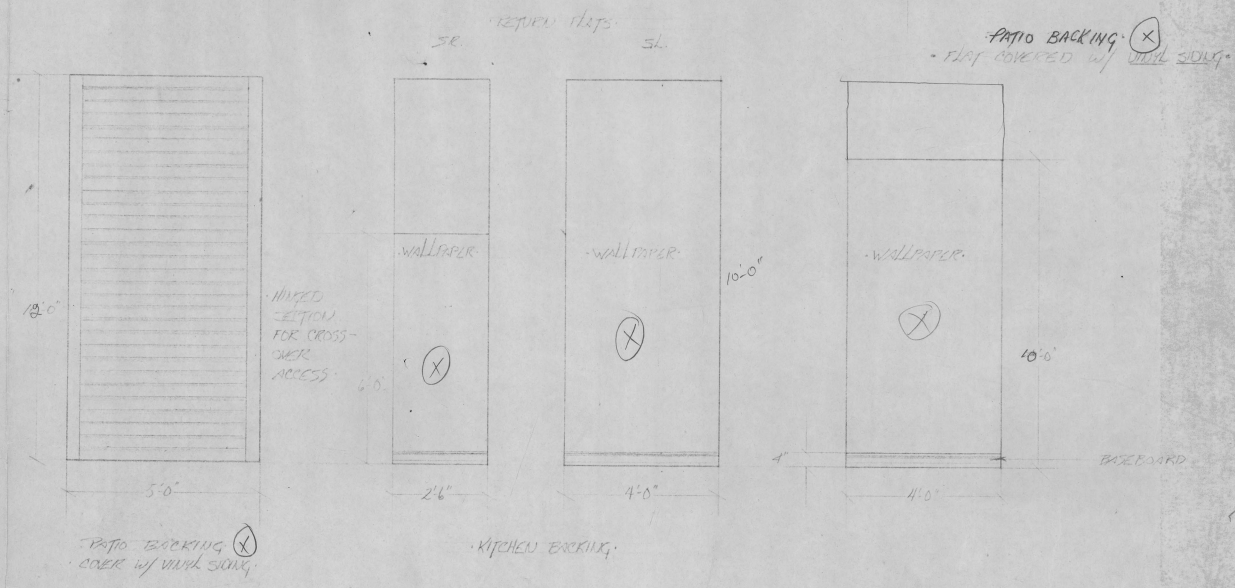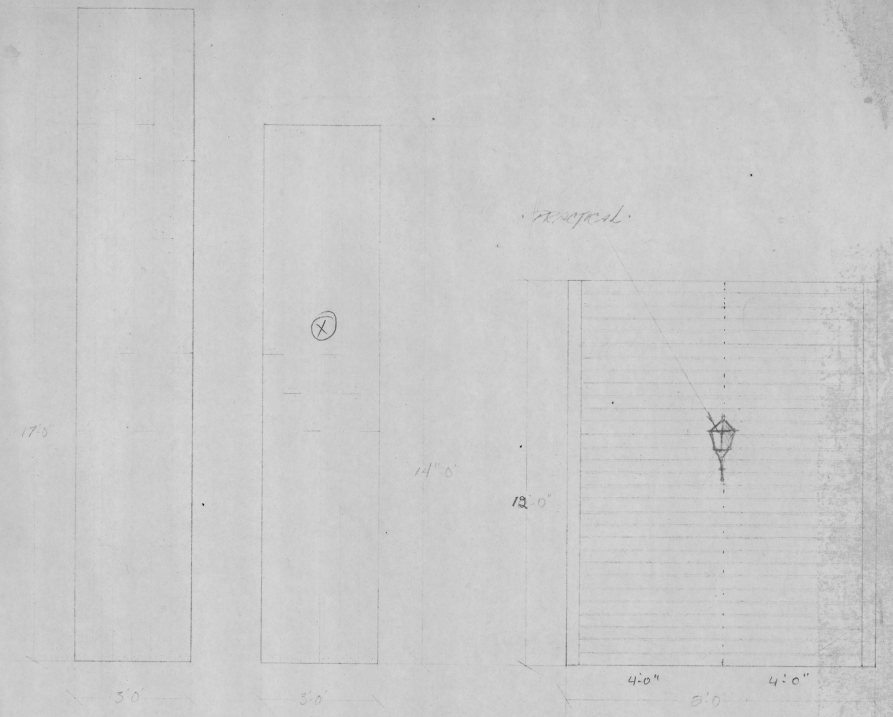
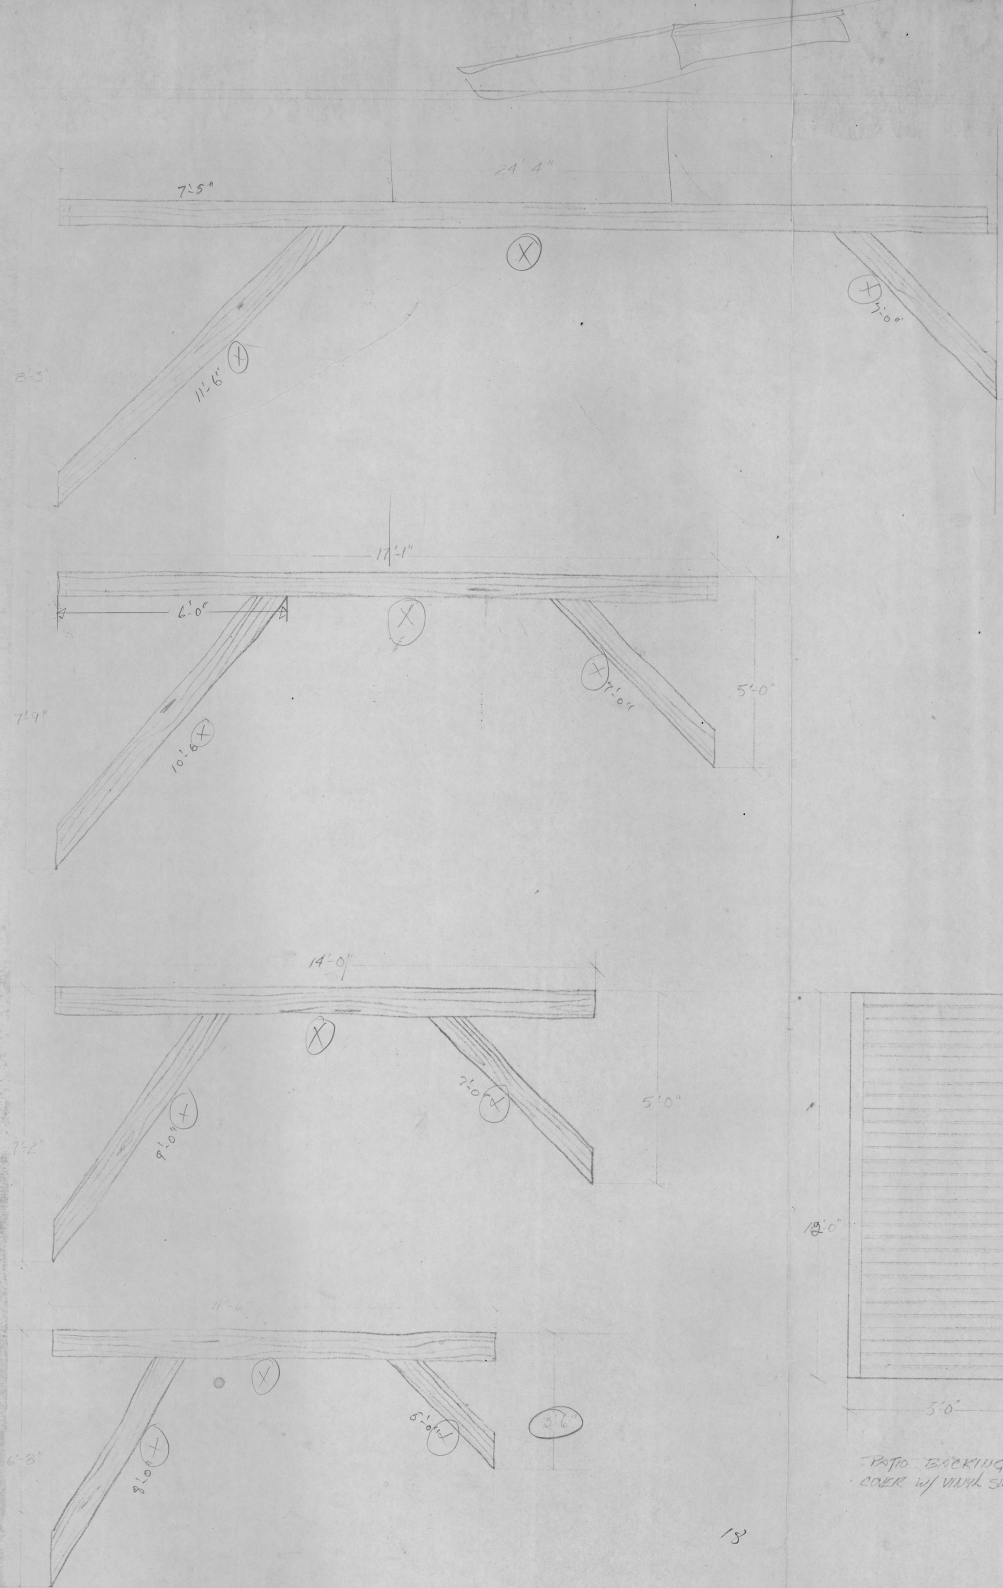


③ *Deathtrap*

DESIGN: QUINCELAN DIR: JIM HENRY
 ELEVATIONS: 1/2" x 1'-0"
 NEPTUNE FAC-TRC 1-89

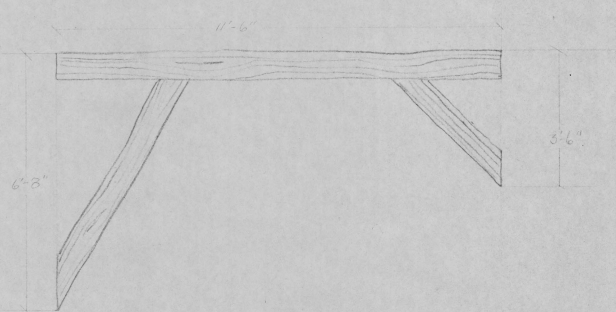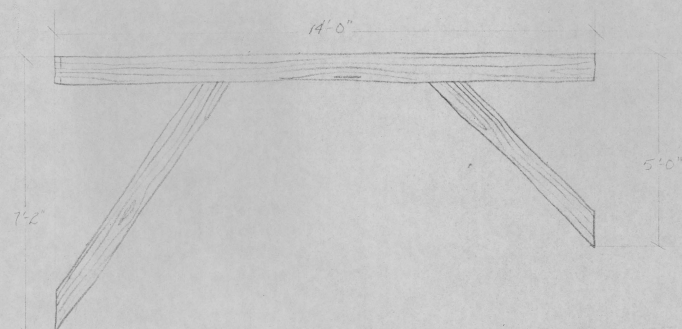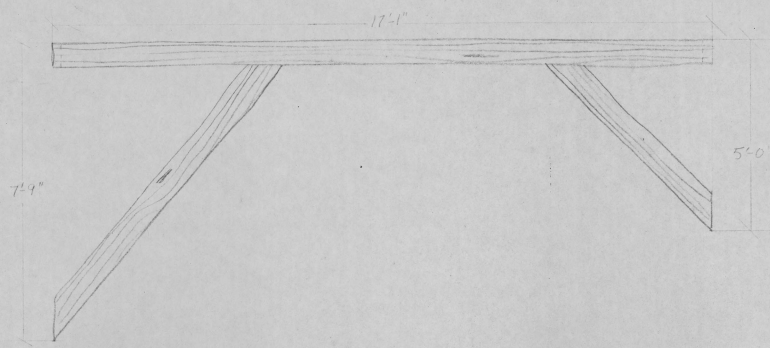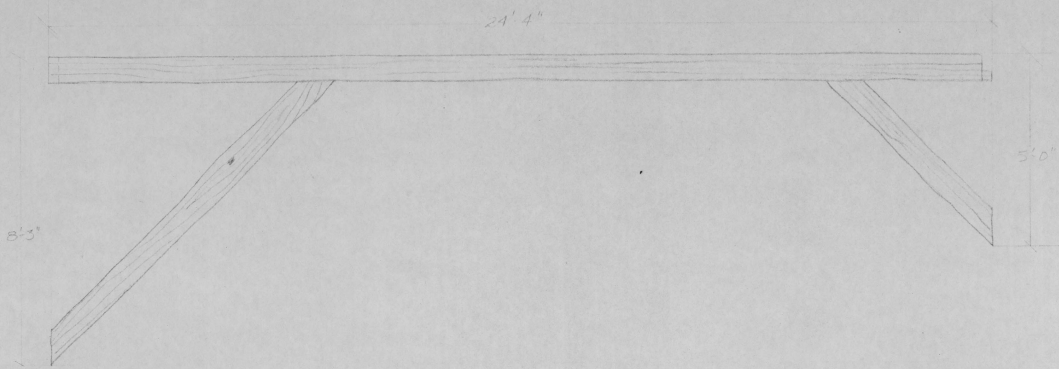


70


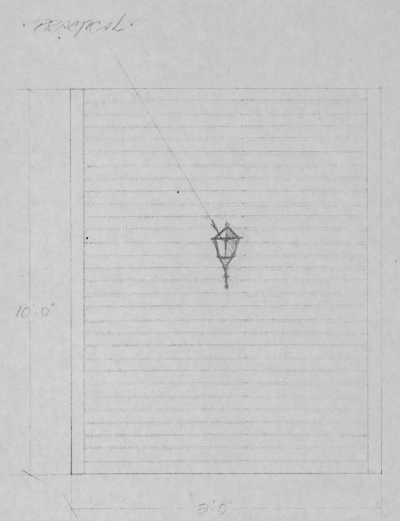
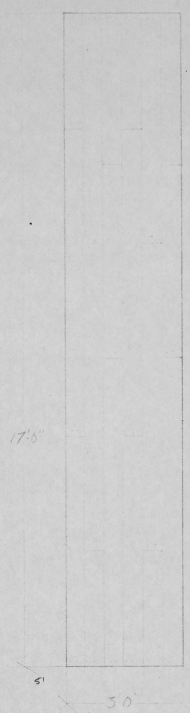


REPAIR PLATS
SR. SL.

PATIO BACKING
- FLAT COVERED W/ VINYL SIDING

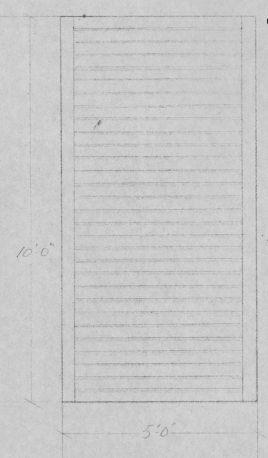

Hinged SECTION FOR CROSS-OVER ACCESS

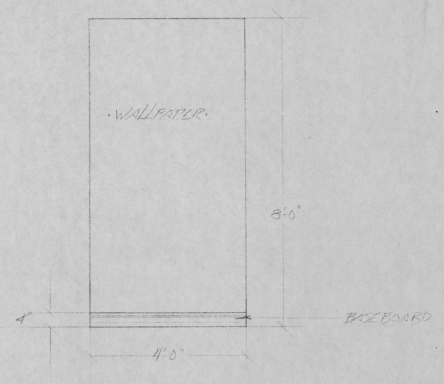
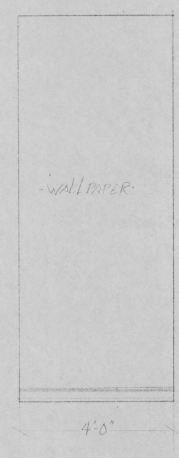
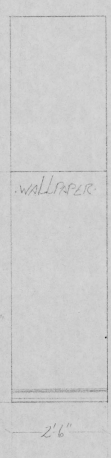


PATIO BACKING COVER W/ VINYL SIDING

KITCHEN BACKING

③ Deathtrap


DESIGN: GUNNVEDRILL LIRE FOR M-KAY
ELEVATIONS 1/2" = 1'-0"
NEPTUNE THEATRE 1-89

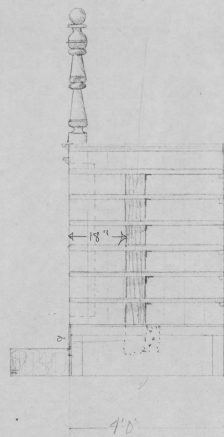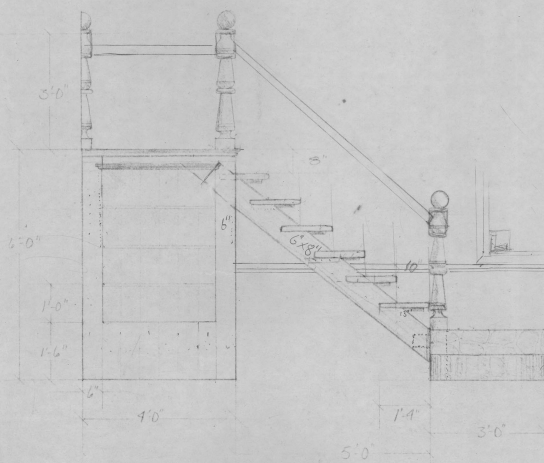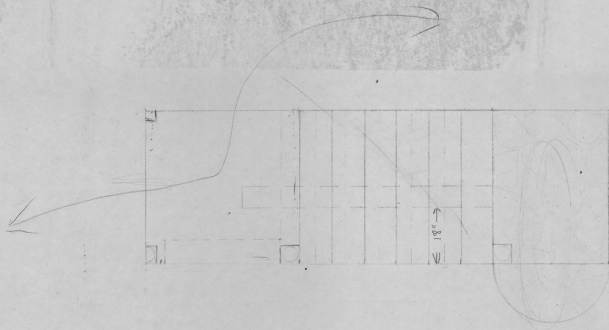

④ Deathtrap

DESIGN CONCEPT BY DIRECTOR HARRY
 STAIRWAY 1/2" = 1'-0"
 10/10/1931 H.C. J.C. 1-31

PULLOUT
TYPEWRITER TRAY.

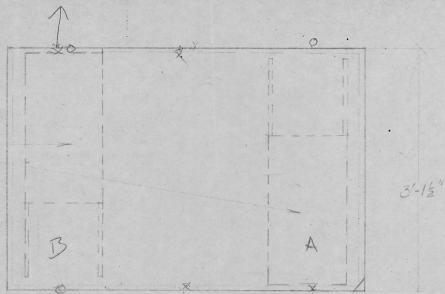


TOP VIEW.

Deathtrap
 DESK GUNWODD
 PARTNER'S DESK 1" = 1'-0"
 NEPTUNE THE STORE 1-87


PULLOUT TRAY
FOR TYPEWRITER.

NOTE
 DESK FINISH IS
 "DISTRESSED" PINE.

RECESSED
PULL.

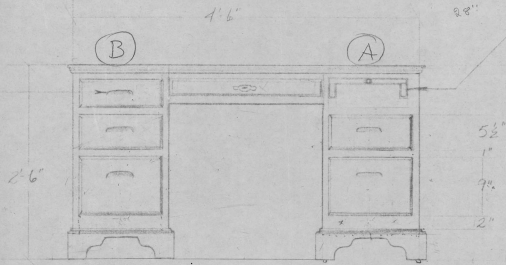

FRONT VIEW OF DESK.

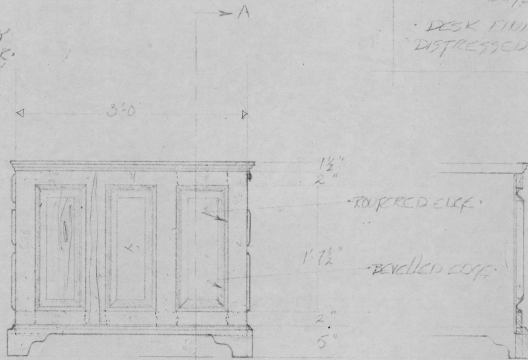

SIDE VIEW.

SEC. A-A