
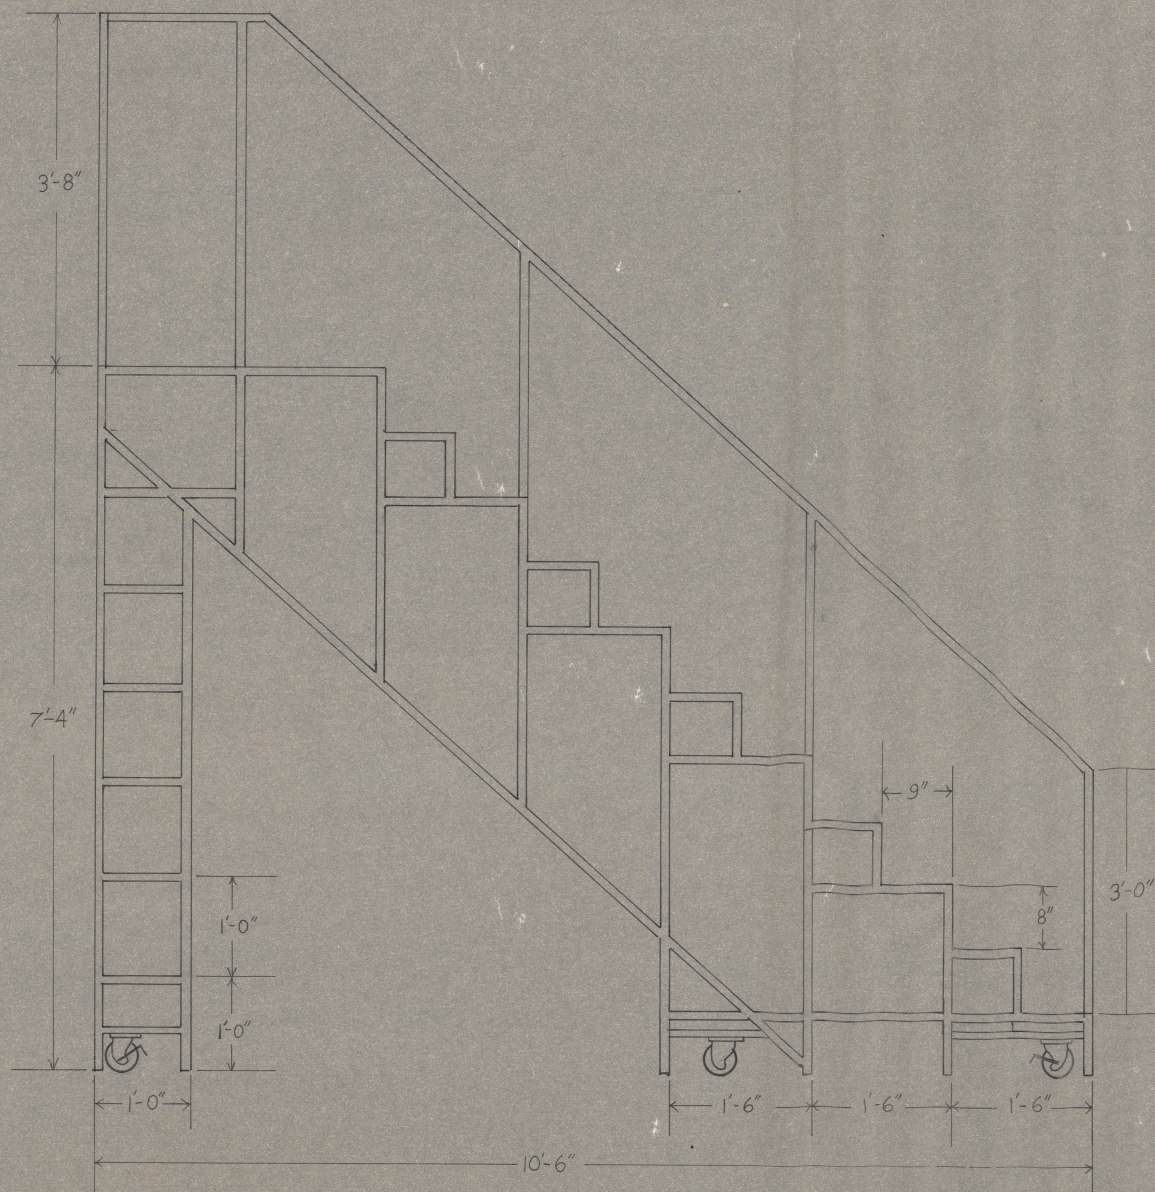



- CONSTRUCT 2 UNITS
- 6061-T6 ALUMINUM SQUARE TUBING
  - ROUND CORNERS 1" x 1" or if Required 1 1/2" x 1 1/2"
  - SWIVEL CASTERS WITH WHEEL + SWIVEL LOCK

NEPTUNE	
EVITA	
DIR R. OUZOUNIAN	
DESIGN S.J. DEGENSTEIN	
DATE JAN 8/86	SCALE 1" = 1'-0"
BRIDGE	2 REQUIRED


TOP

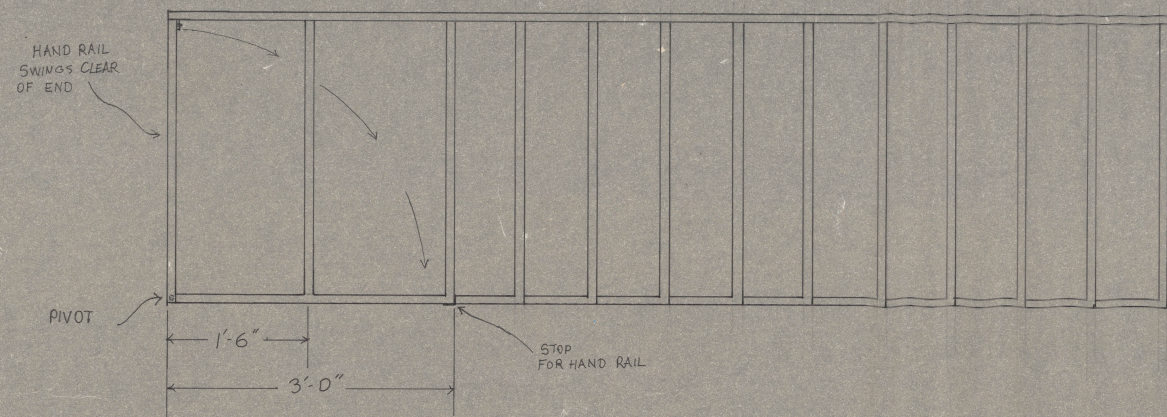

SIDE

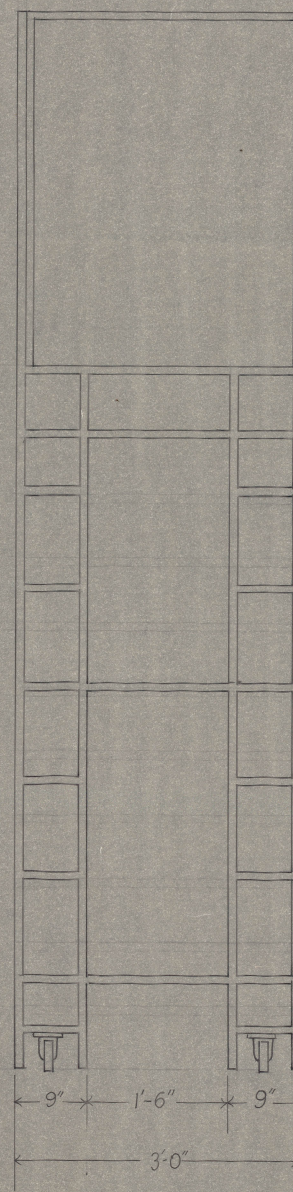



BACK

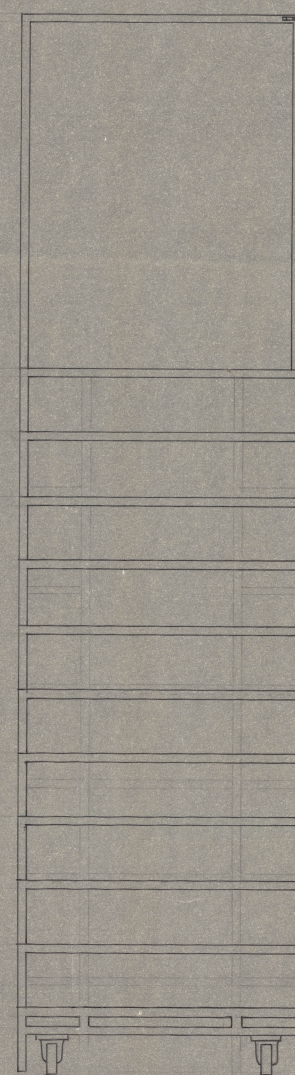

FRONT




CONSTRUCT 2 UNITS  
 1"X1" 6061-T6 ALUMINUM SQUARE TUBING

NEPTUNE THEATRE
EVITA
DIR. R. OUZOUNIAN
DESIGNER S.J. DEGENSTEIN
DATE JAN 8/86 SCALE 1"=1'-0"
STAIR UNIT 2 REQUIRED

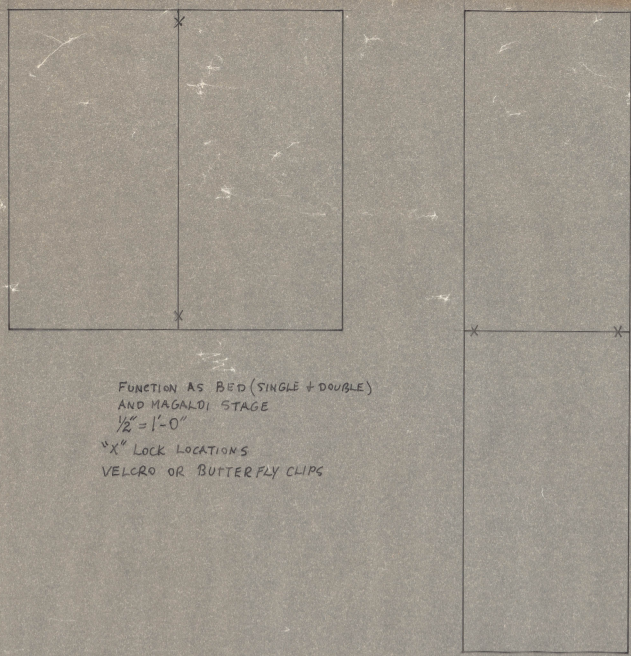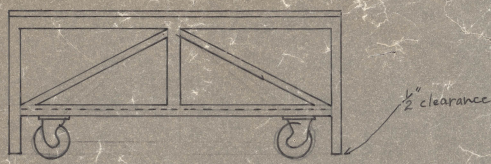

FUNCTION AS BED (SINGLE + DOUBLE)  
AND MAGALDI STAGE  
1/2" = 1'-0"  
\*X\* LOCK LOCATIONS  
VELCRO OR BUTTERFLY CLIPS


FUNCTION AS WAGON  
FOR ARISTOCRACY  
\*X\* LOCK LOCATIONS

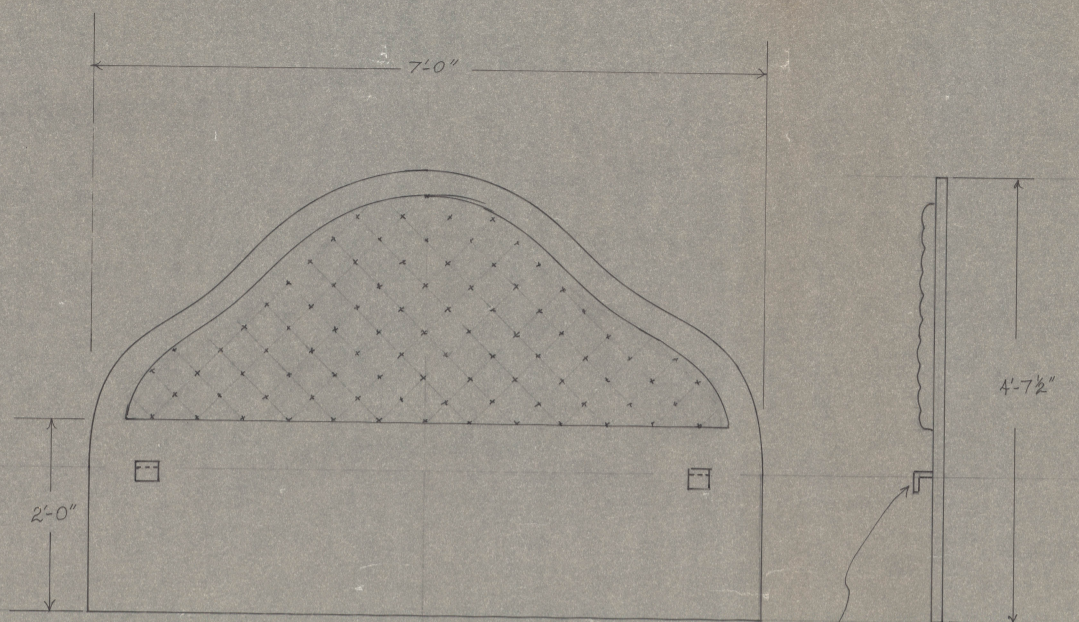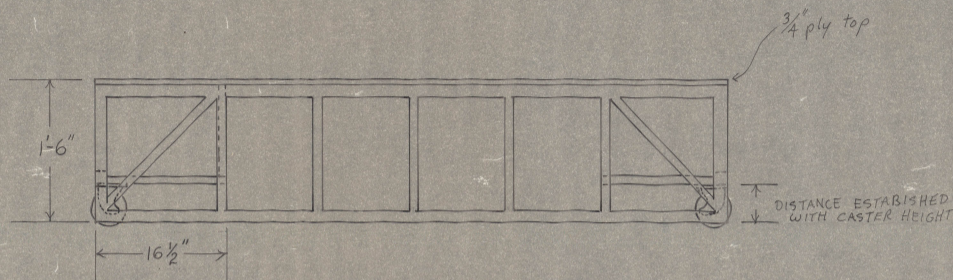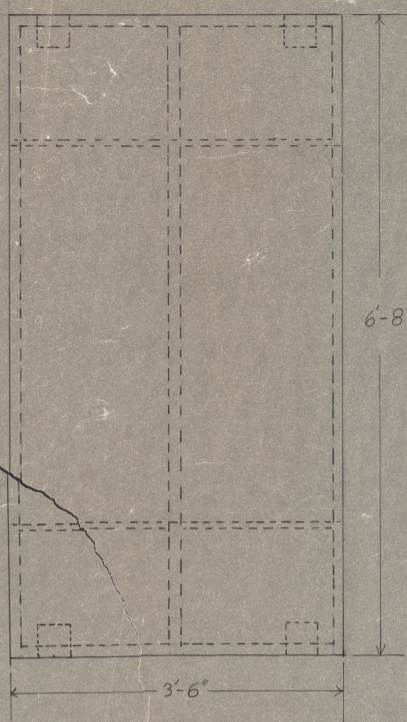

ANGLE BRACKET TO HOOK IN RISER TO HOLD UP HEAD BOARD

HEAD BOARD 3/4" ply const.  
OUTER 3" EDGE DOUBLE 3/4" ply  
2" UPHOLSTERY FOAM  
BACK FINISHED IN SKIN PLY

BED CONSTRUCT 2 UNITS  
CASTERS WITH LOCKS

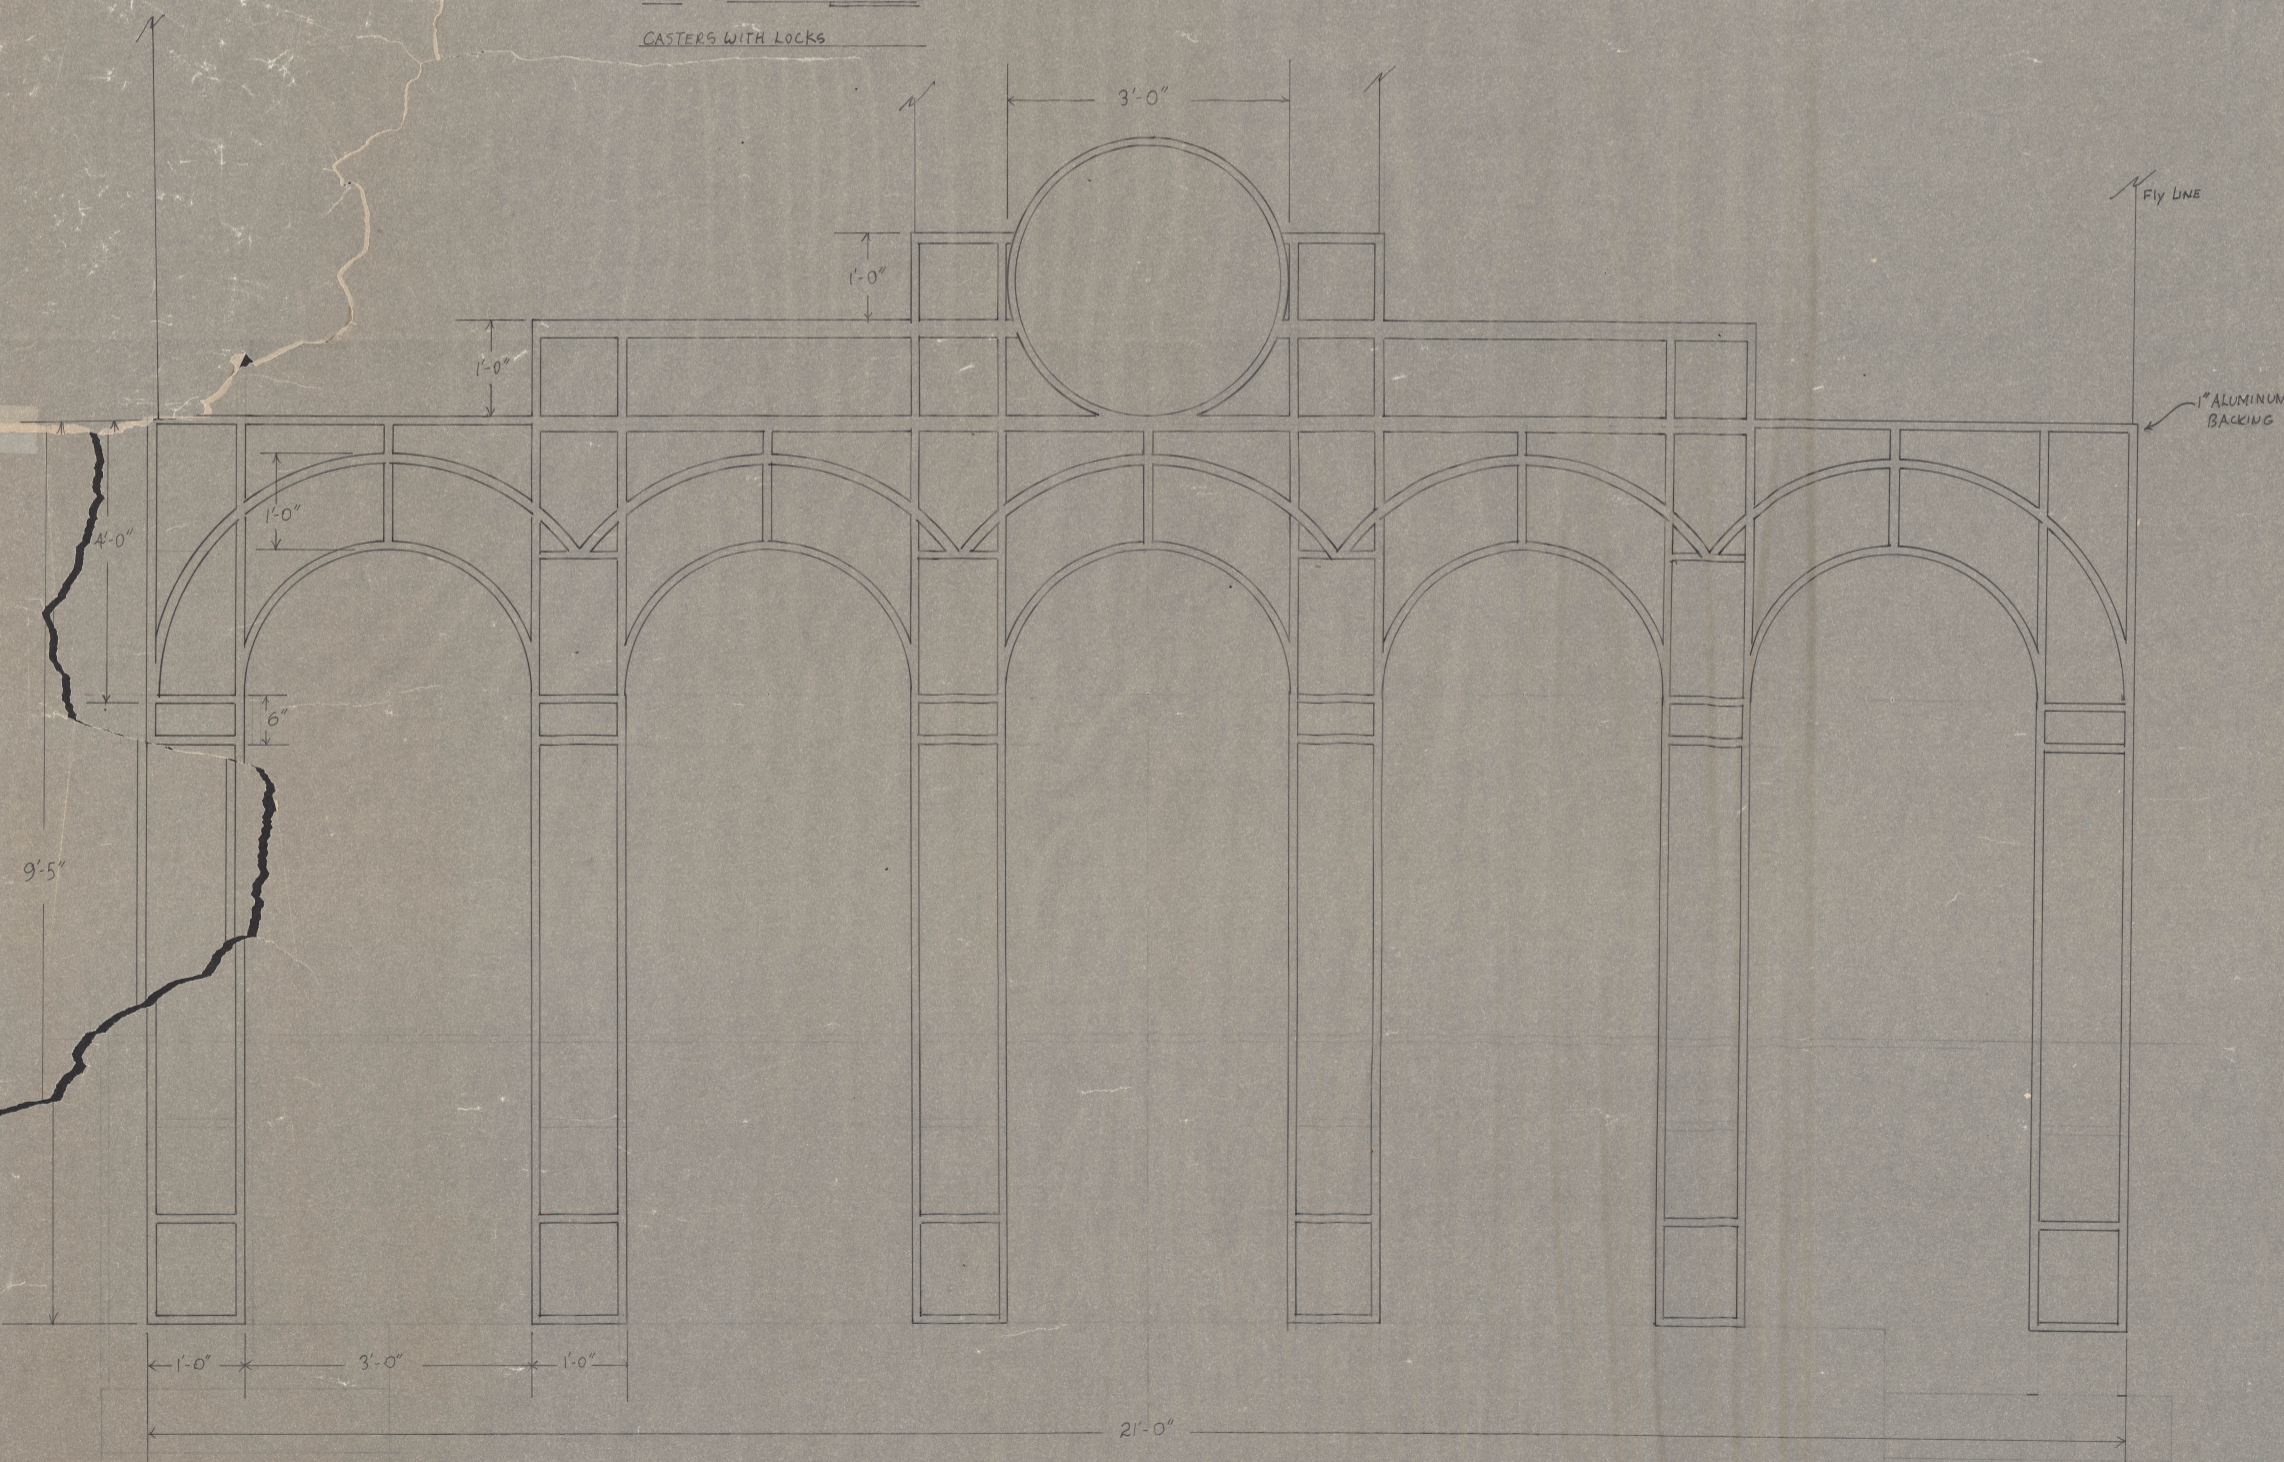

Double 3/4" ply construction -

NEPTUNE THEATRE  
EVITA  
DIR. R. OUZOUNIAN  
DESIGN S.J. DEGENSTEIN  
DATE JAN 9/86 SCALE 1" = 1'-0"  
FRONT ELEVATION PALACE DRIP